


DIMENSIONS AND ELEVATIONS IN METERS

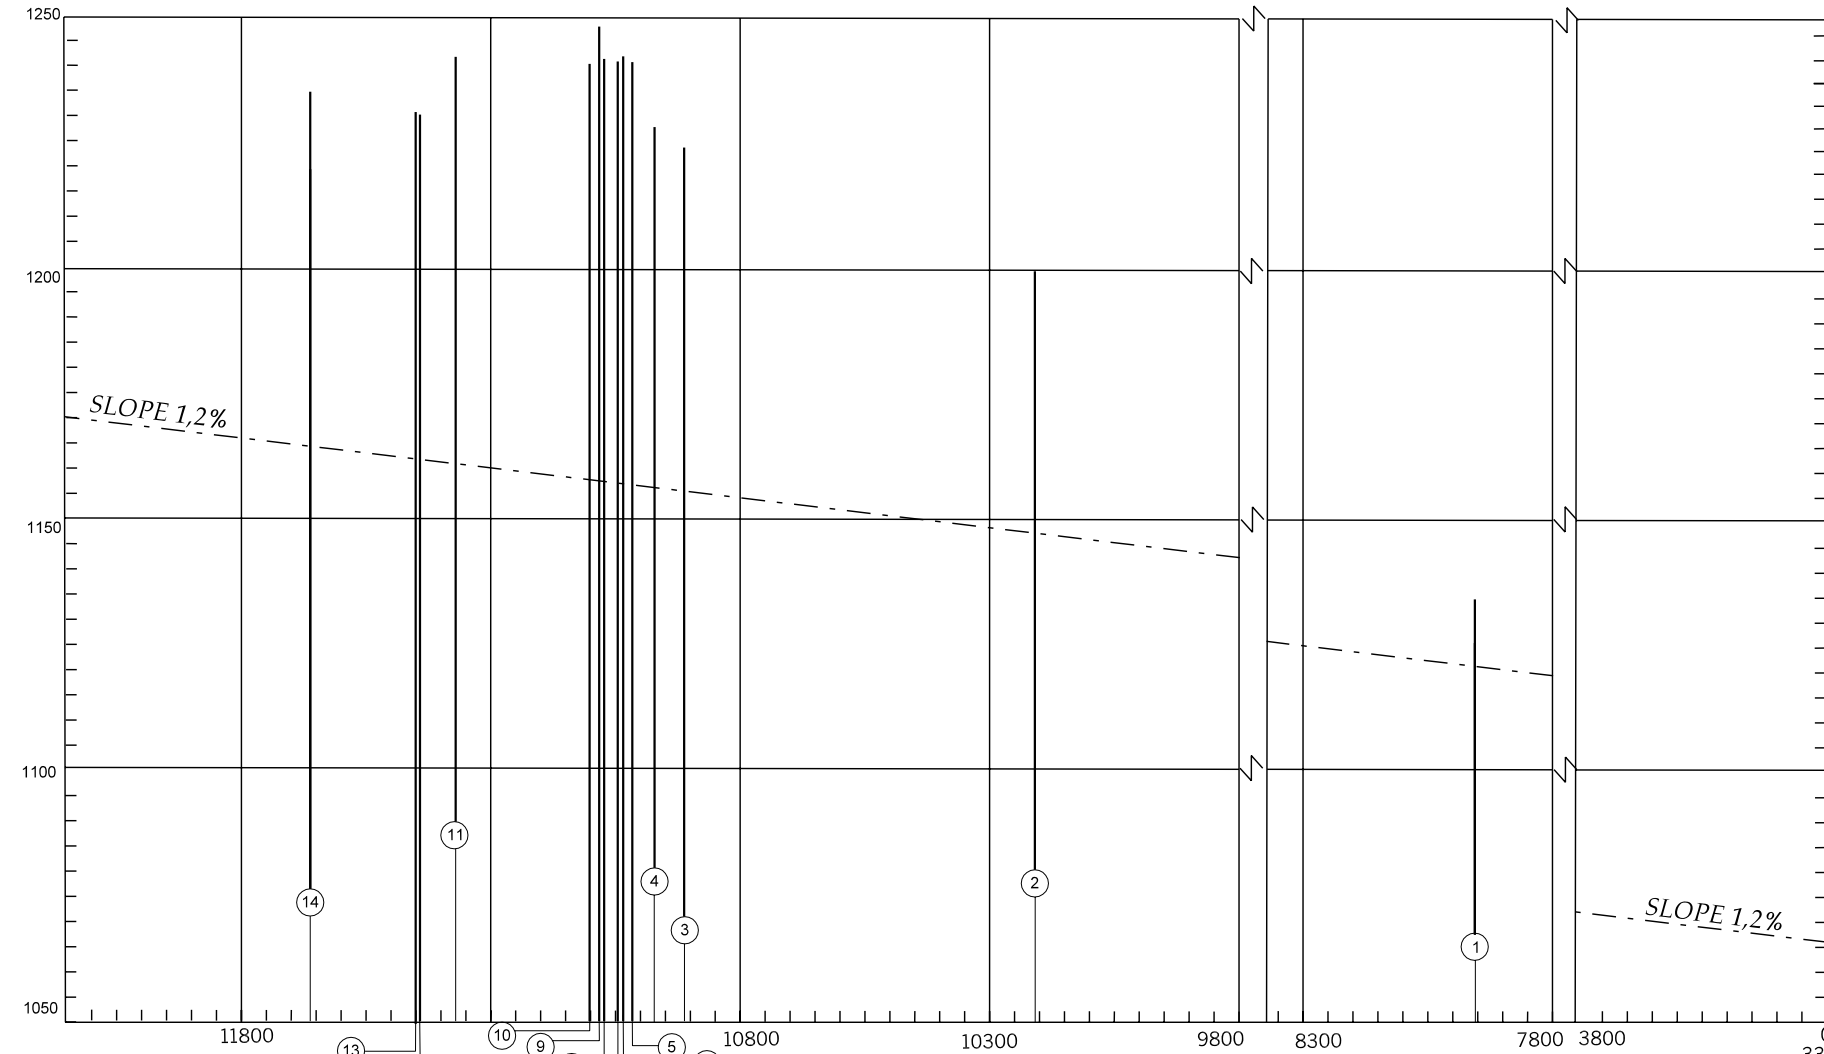


LEGEND	
IDENTIFICATION NUMBER	①
TREE OR SHRUB	*
BUILDING OR LARGE STRUCTURE	■
POLE, TOWER, ANTENNA, ETC.	○

DECLARED DISTANCE		
RWY 11R		RWY 29L
3300	TAKE-OFF RUN AVAILABLE	3300
3300	TAKE-OFF DISTANCE AVAILABLE	3300
3360	ACCELERATE STOP DISTANCE AVAILABLE	3360
3300	LANDING DISTANCE AVAILABLE	3300



VAR  
20° W (2007)

METERS


FEET

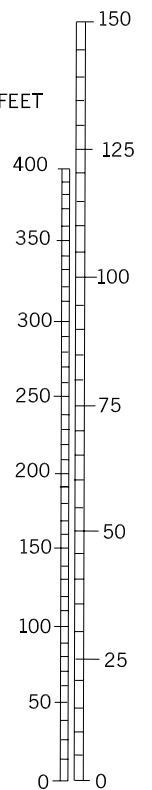

VERTICAL SCALE 1:1,500

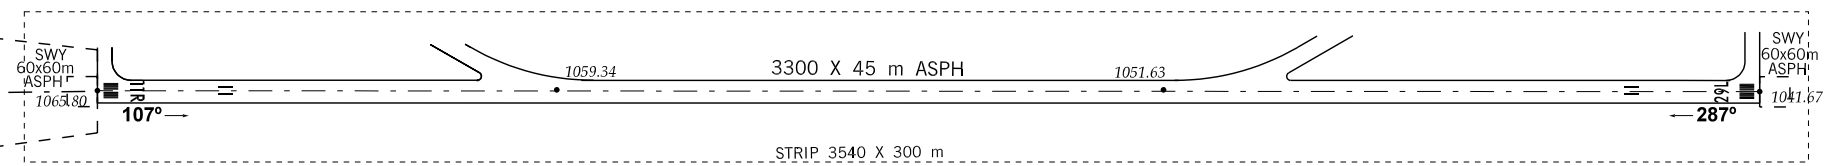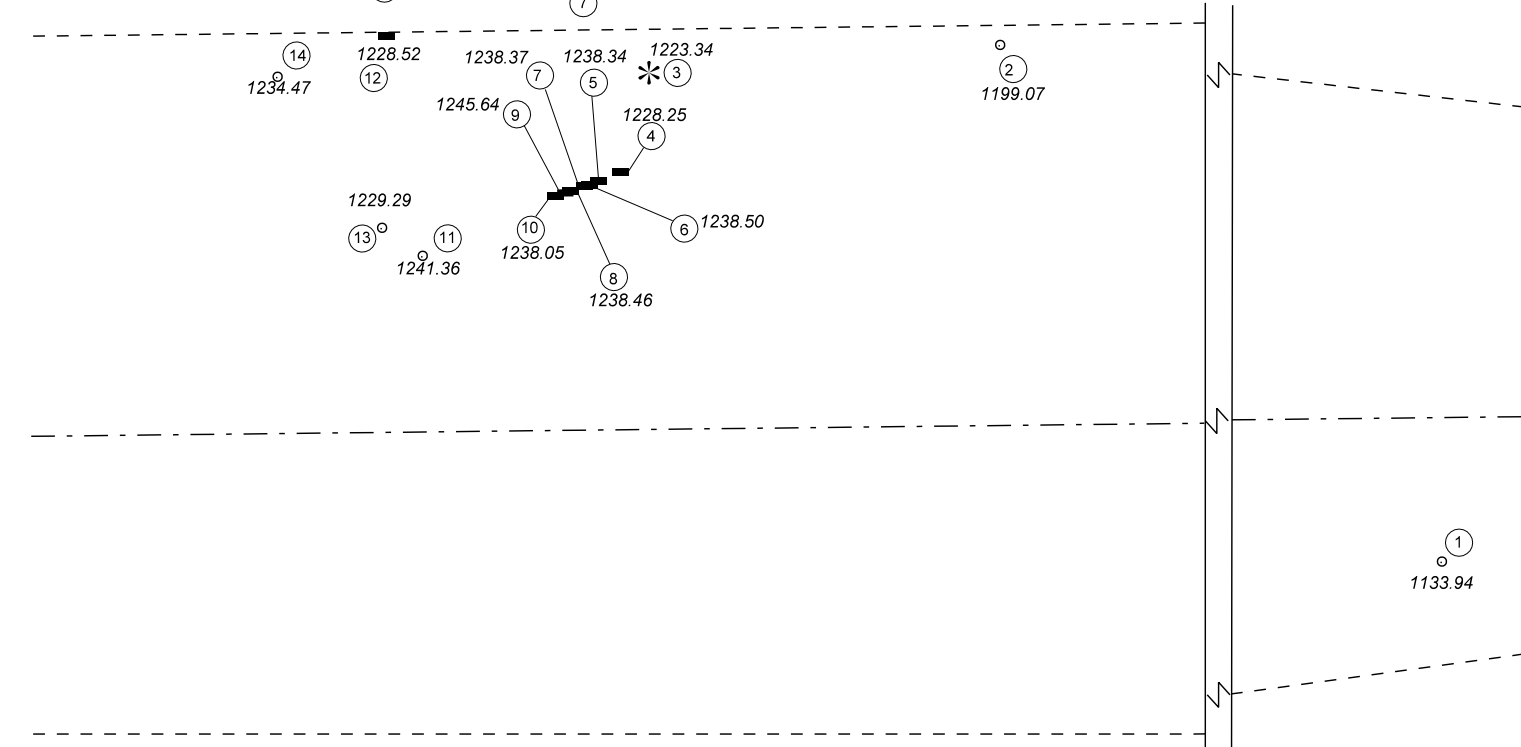

HORIZONTAL SCALE 1:15,000

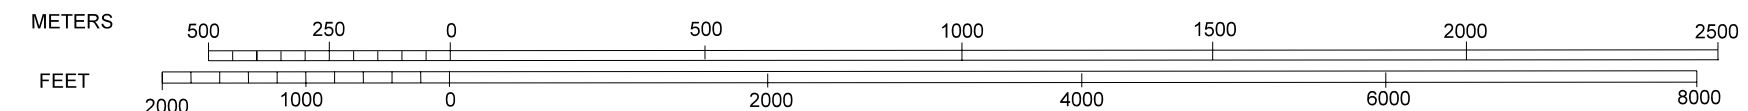

AMENDMENT RECORD		
N°	DATE	ENTERED BY