

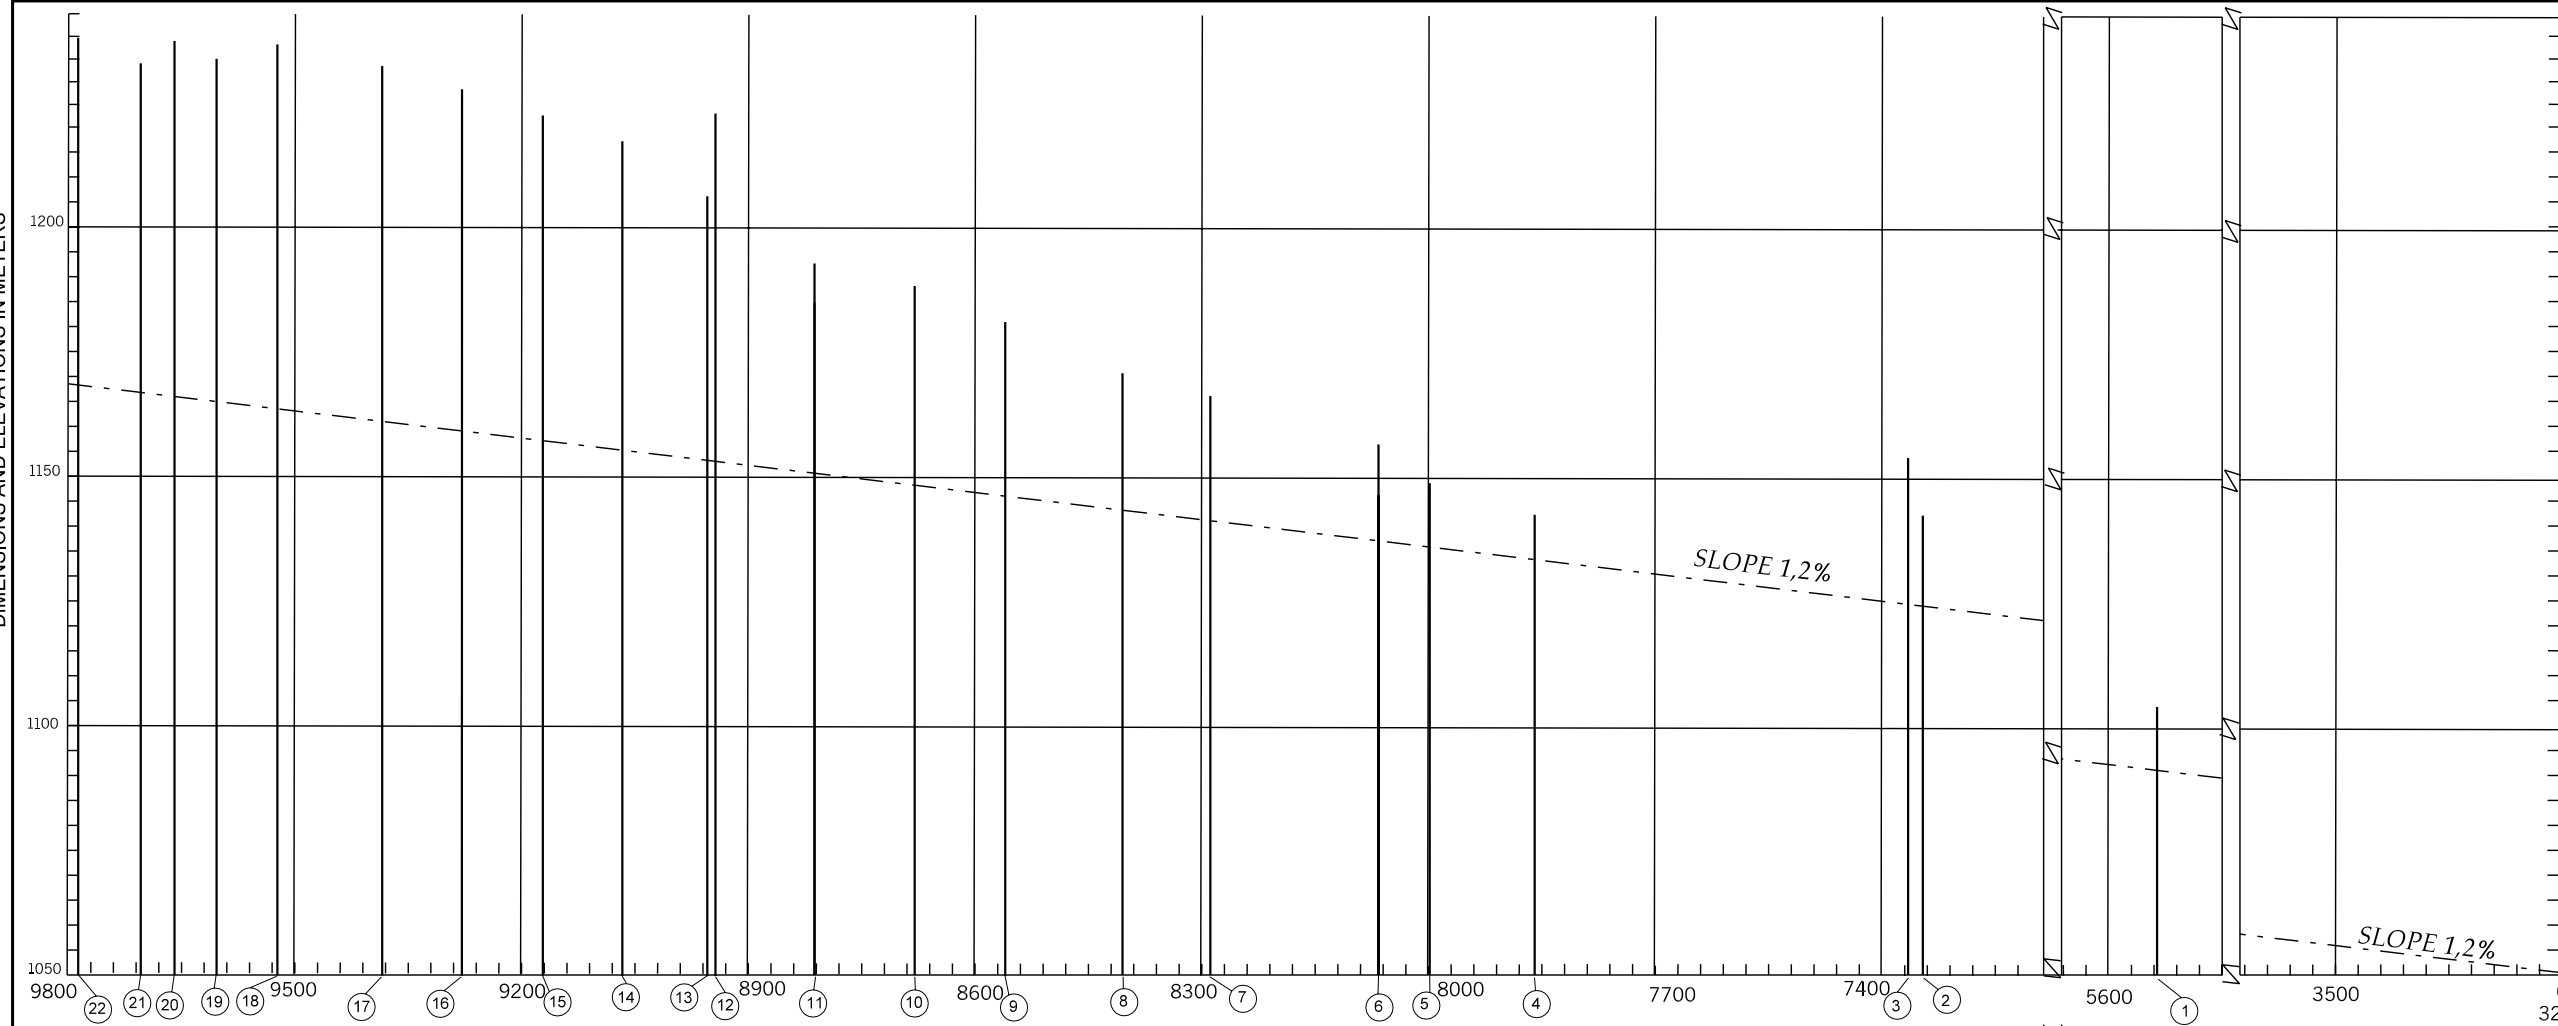


DIMENSIONS AND ELEVATIONS IN METERS


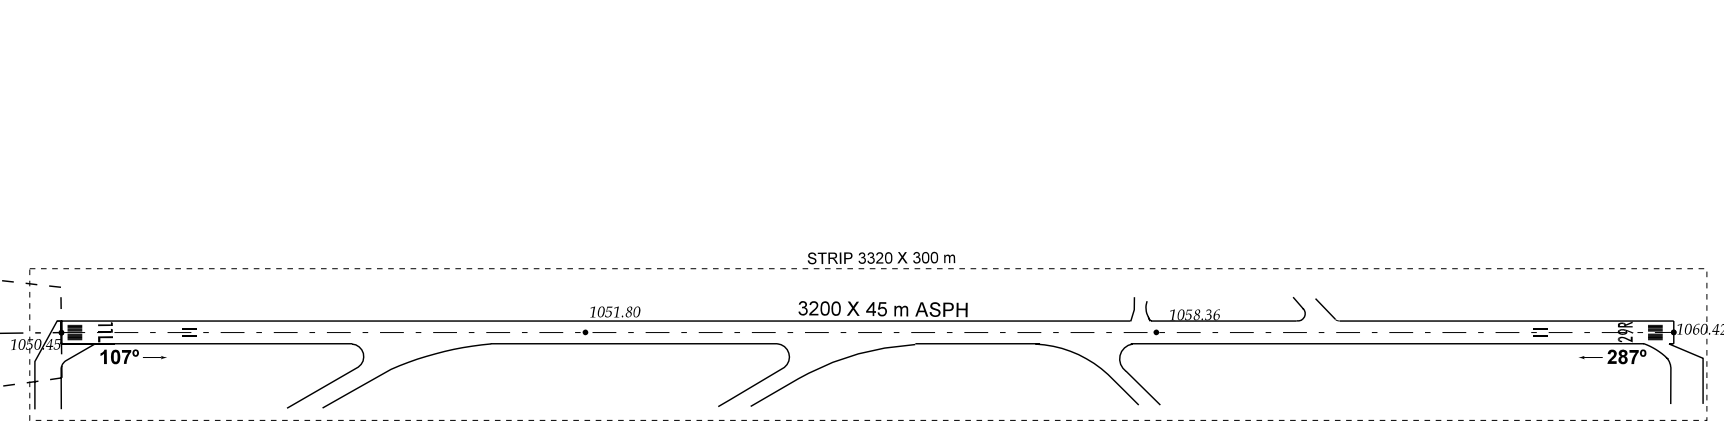


LEGEND	
IDENTIFICATION NUMBER	①
BUILDING OR LARGE STRUCTURE	■
POLE, TOWER, ANTENNA, ETC.	○

DECLARED DISTANCE		
RWY 11L		RWY 29R
3200	TAKE-OFF RUN AVAILABLE	3200
3200	TAKE-OFF DISTANCE AVAILABLE	3200
3200	ACCELERATE STOP DISTANCE AVAILABLE	3200
3200	LANDING DISTANCE AVAILABLE	3200

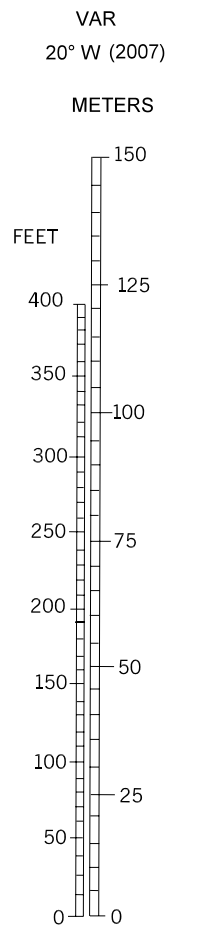

VERTICAL SCALE 1:1,500

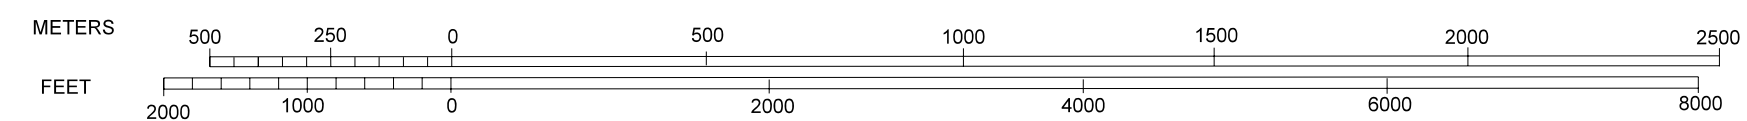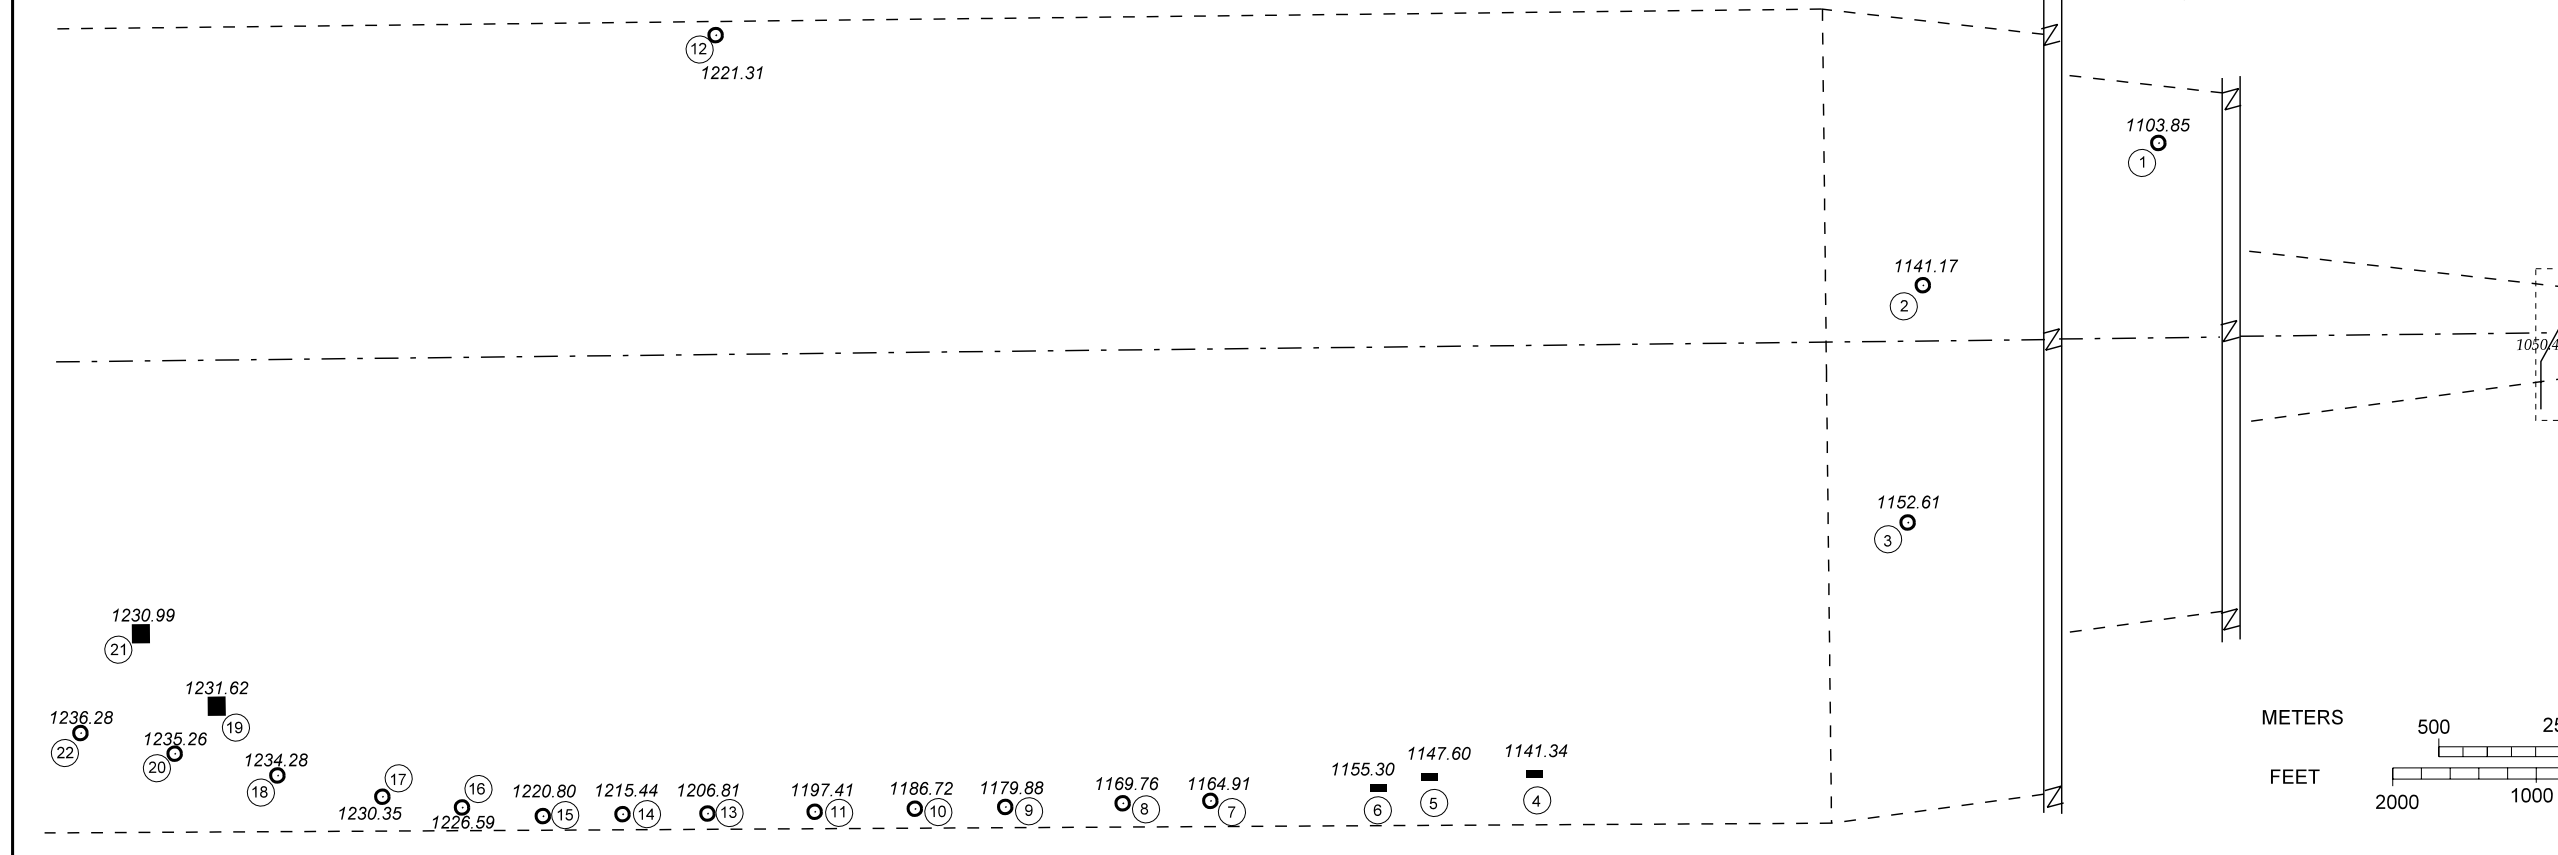

HORIZONTAL SCALE 1:15,000

AMENDMENT RECORD		
N°	DATE	ENTERED BY