
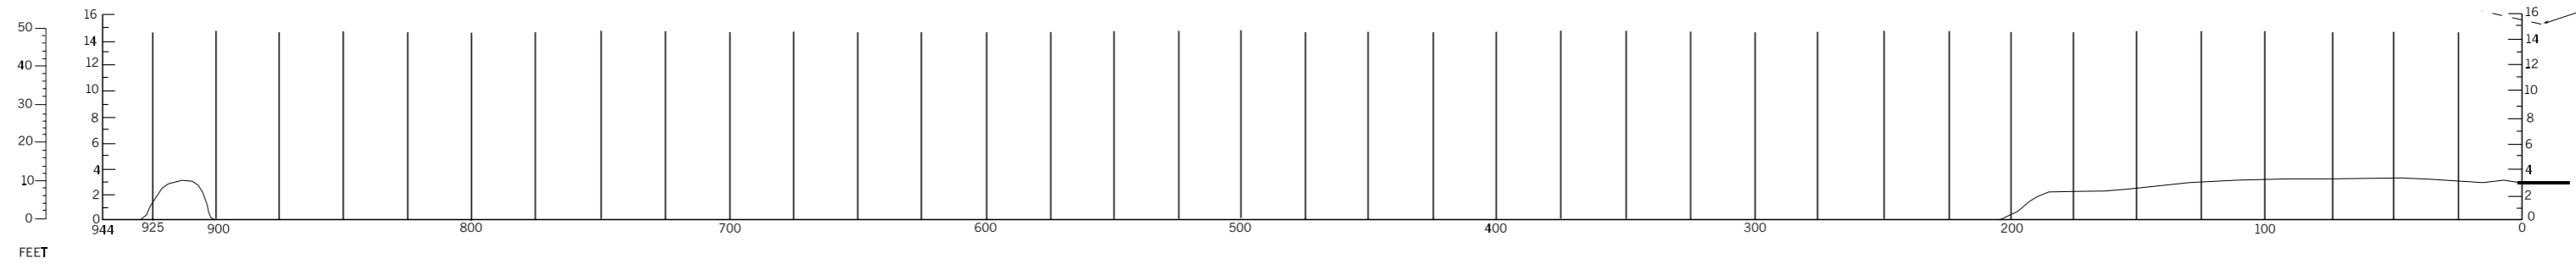


DIMENSIONS AND ELEVATIONS IN METERS

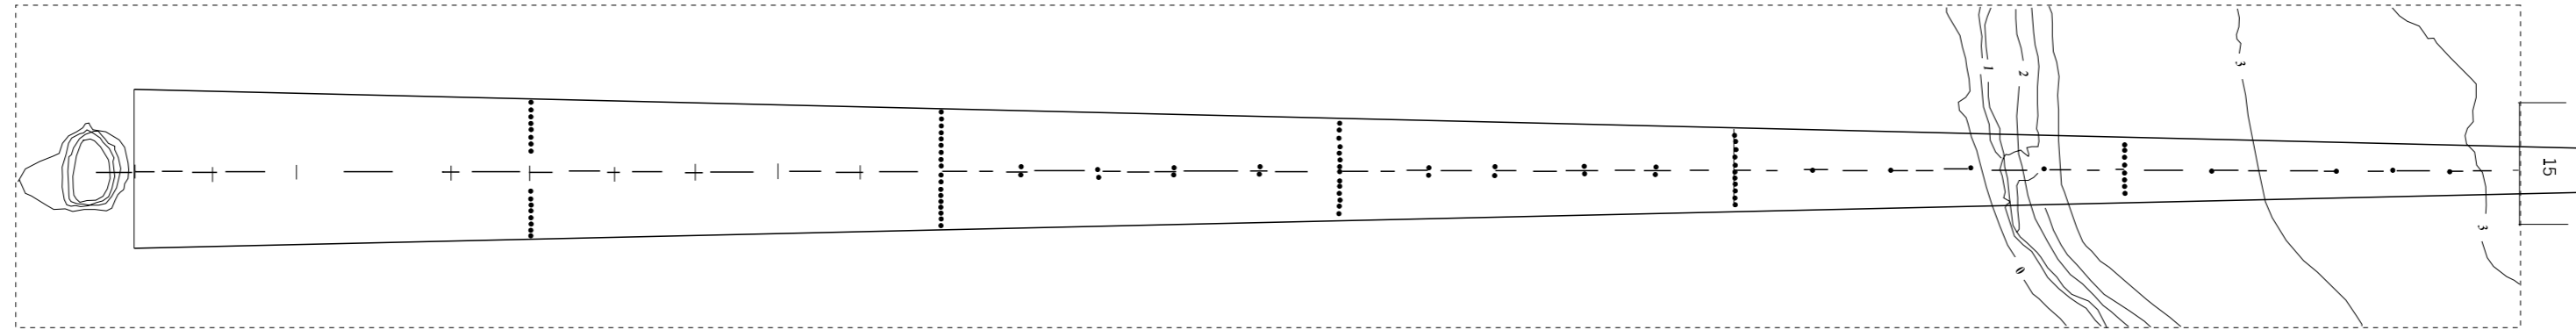

APPROACH PATH 3°

LEGEND	
ROAD	
WEED	
CONTOUR LINE	
CENTER LINE PROFILE	
APPROACH LIGHTING	

HORIZONTAL SCALE 1:2.500

HORIZONTAL SCALE 1:500

AMENDMENT RECORD		
Nº	DATE	ENTERED BY