



DIMENSIONS AND ELEVATIONS IN METERS

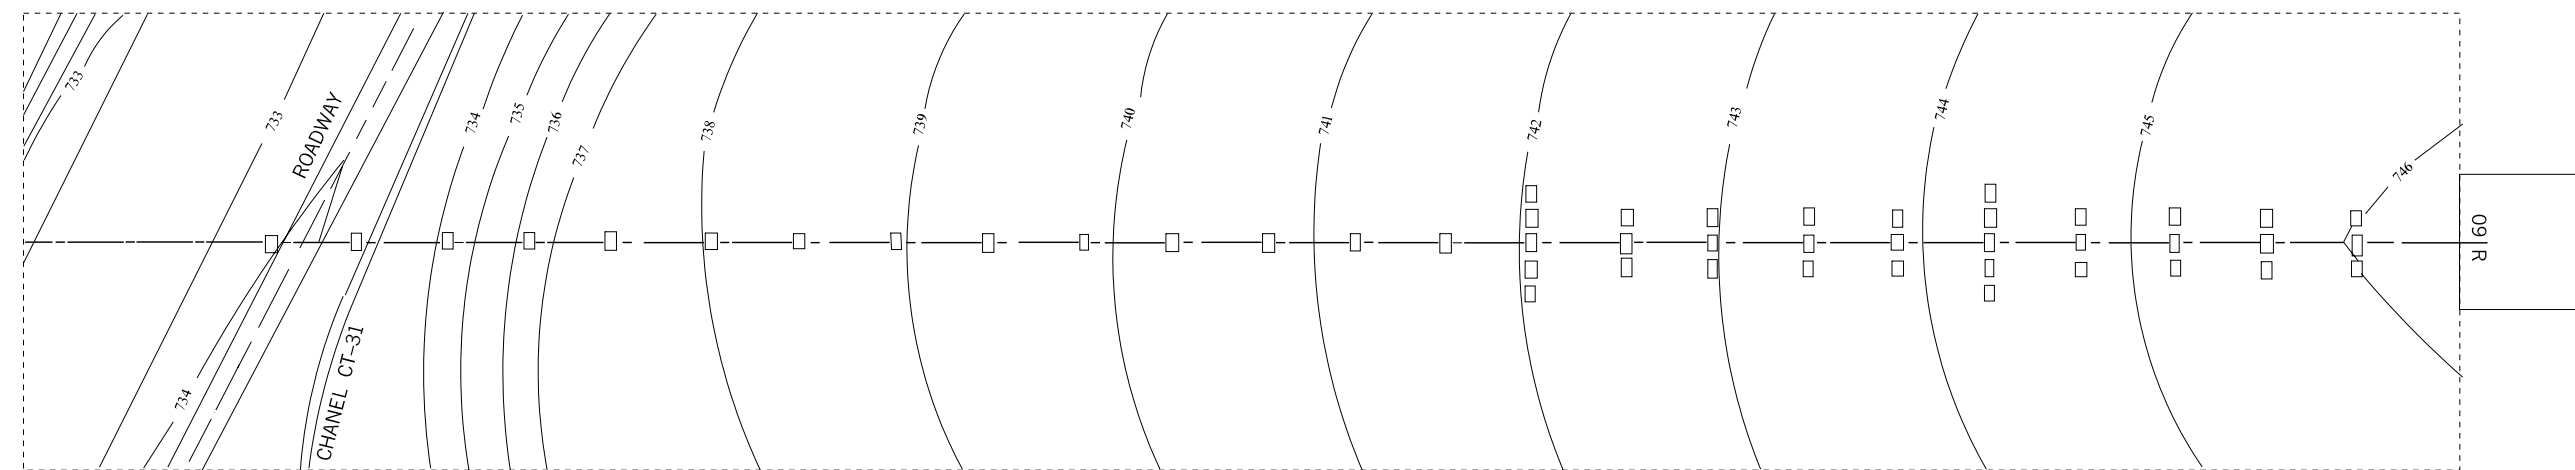

HORIZONTAL SCALE 1:2500

VERTICAL SCALE 1:500

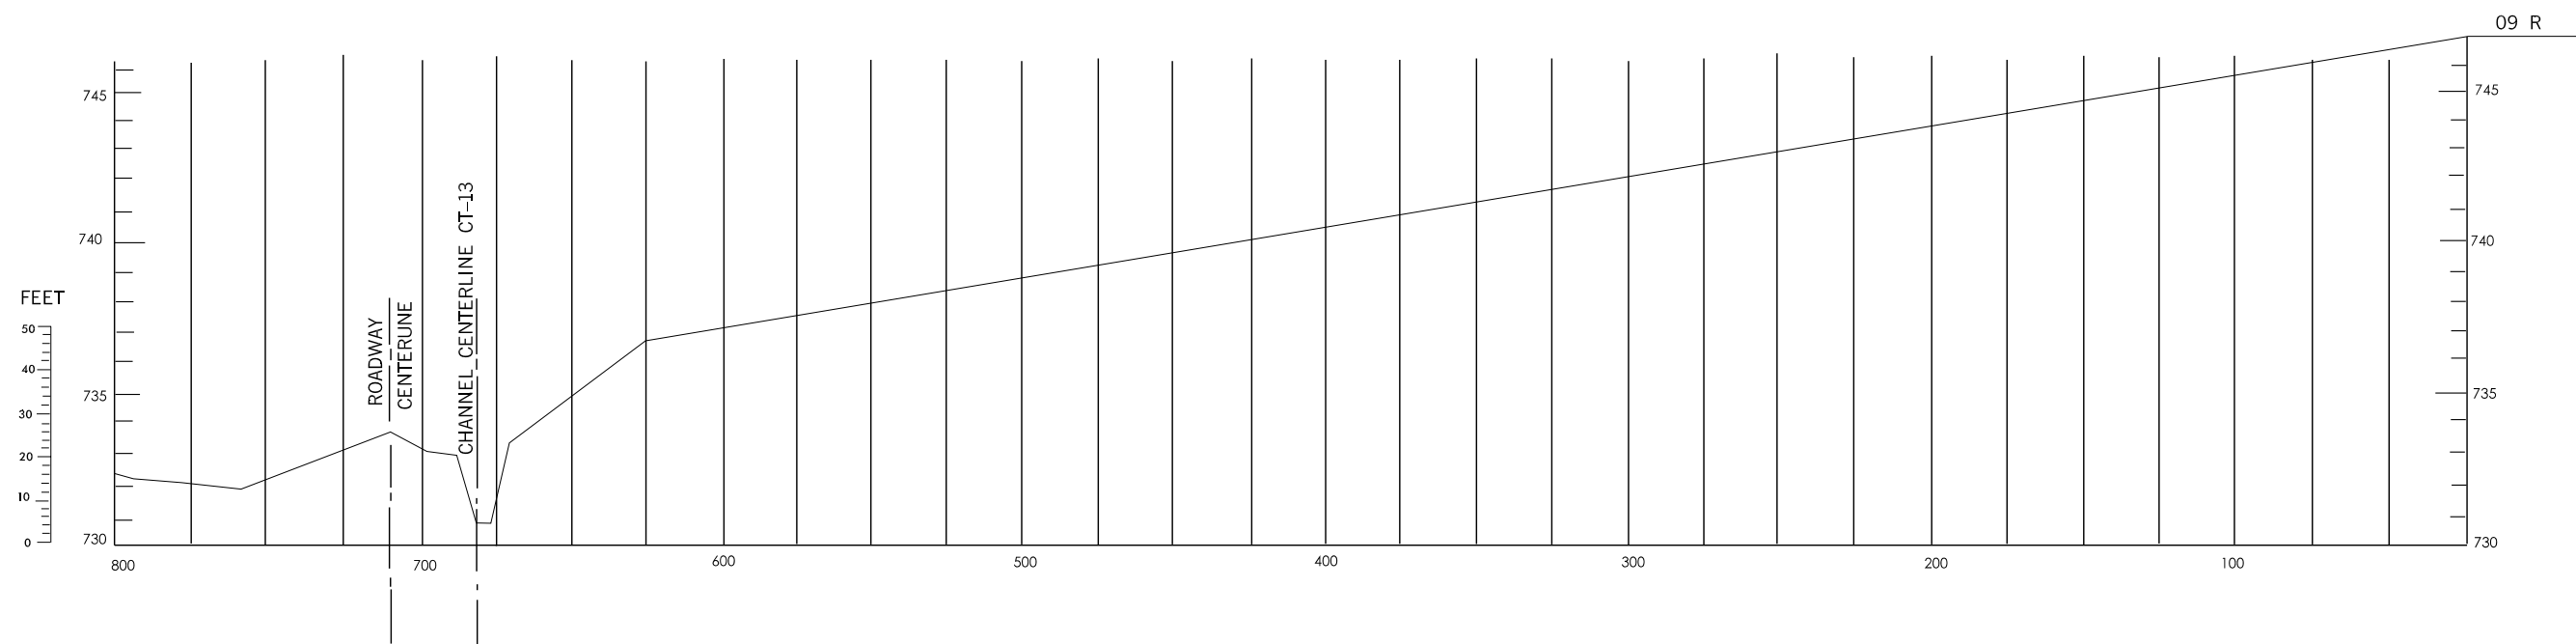

LEGEND		
ROADWAY		
CONTOUR LINE		
CENTER LINE PROFILE		
APPROACH LIGHTING		
AMENDMENT RECORD		
Nº	DATE	ENTERED BY