



DIMENSIONS AND ELEVATIONS IN METERS

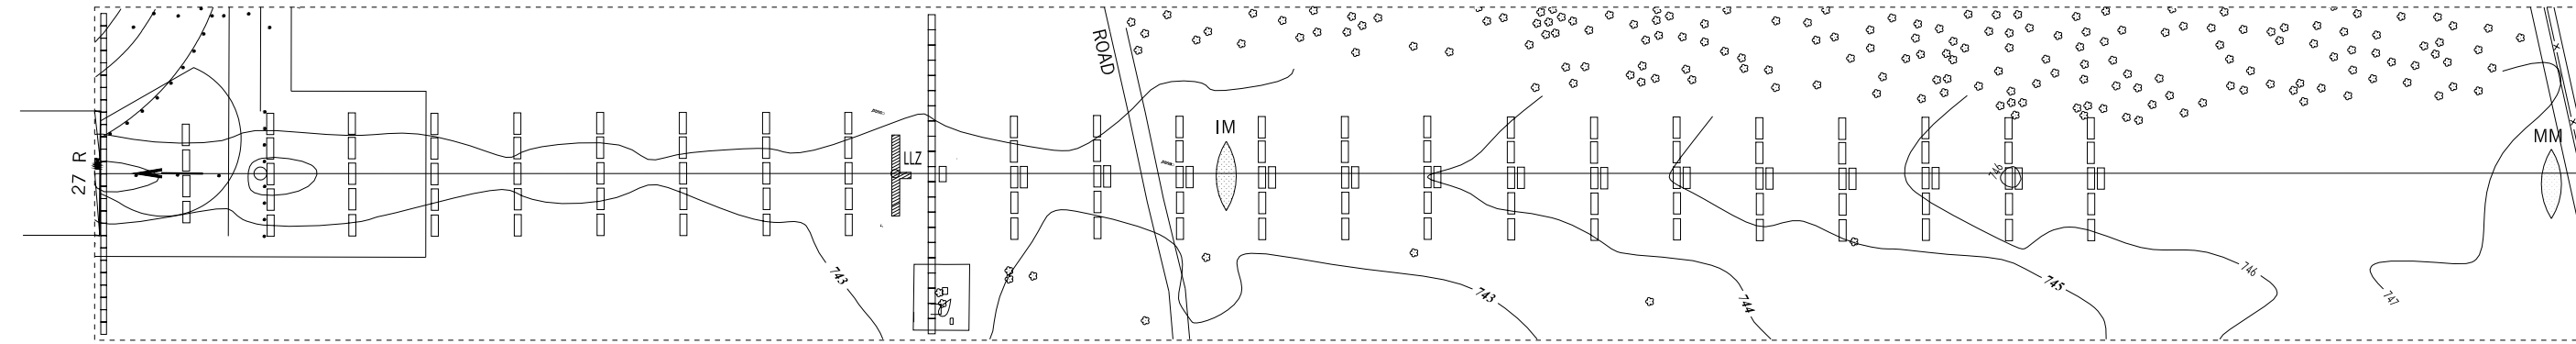

HORIZONTAL SCALE 1:2500

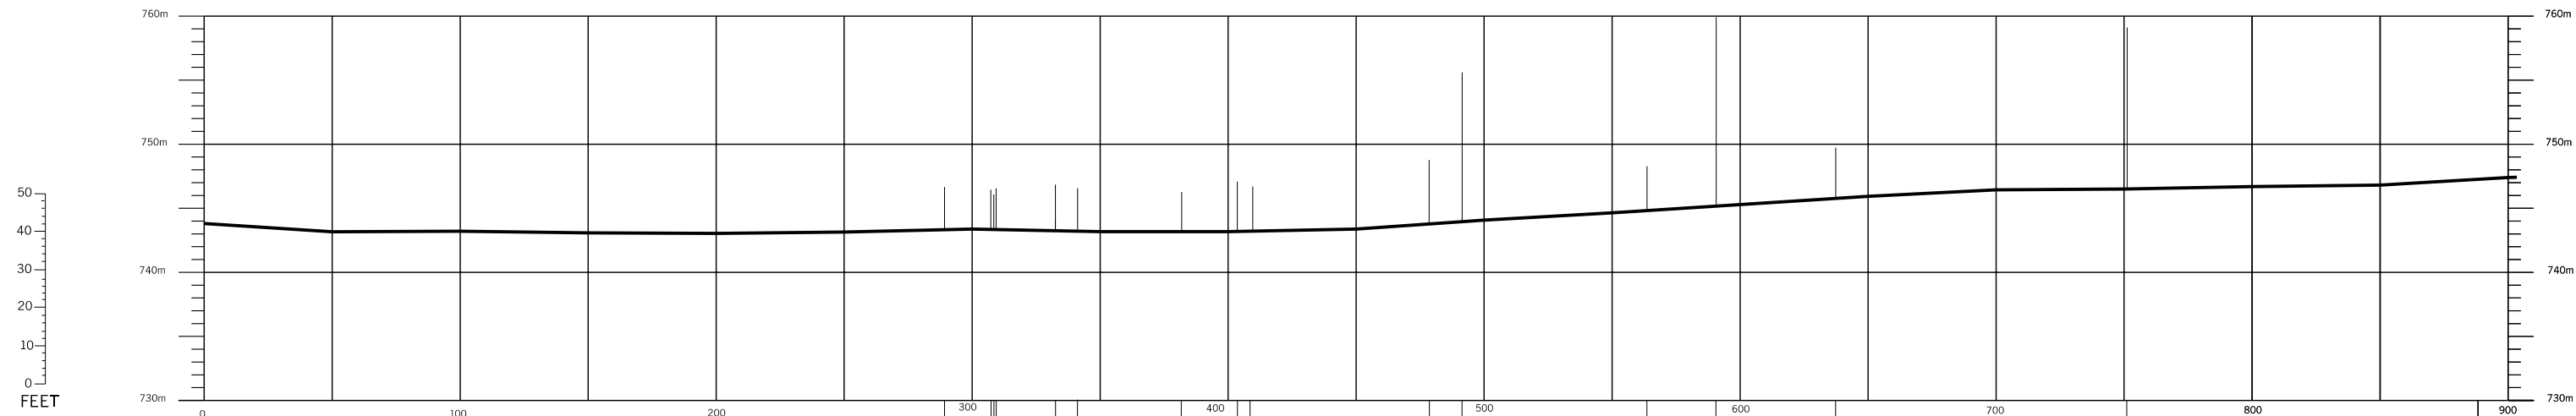

VERTICAL SCALE 1:500

LEGEND	
FENCE	— x —
CONTORN LINE	~ ~ ~
CENTER LINE PROFILE	— / —
APROACH LIGHTING	□
TREE	o
LIGHTS	•

COMAER

AMENDMENT RECORD		
Nº	DATE	ENTERED BY

CHANGES : CHART IDENT.

AIP AMDT 01/08