



CONTROL 132.100


MARKING AIDS RWY 17 / 35 AND EXIT TWY

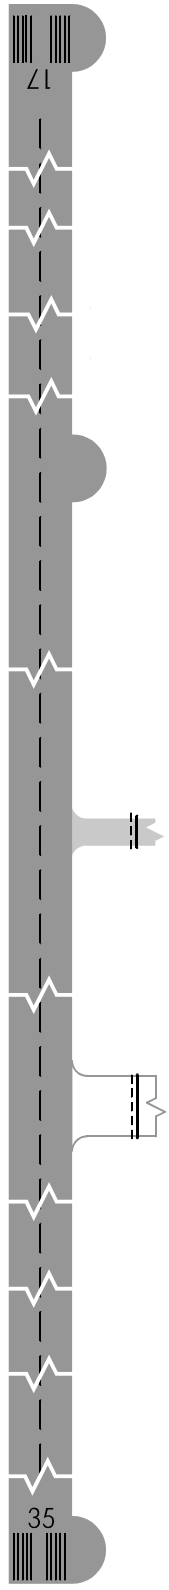

LIGHTING AIDS RWY 17 / 35 AND EXIT TWY

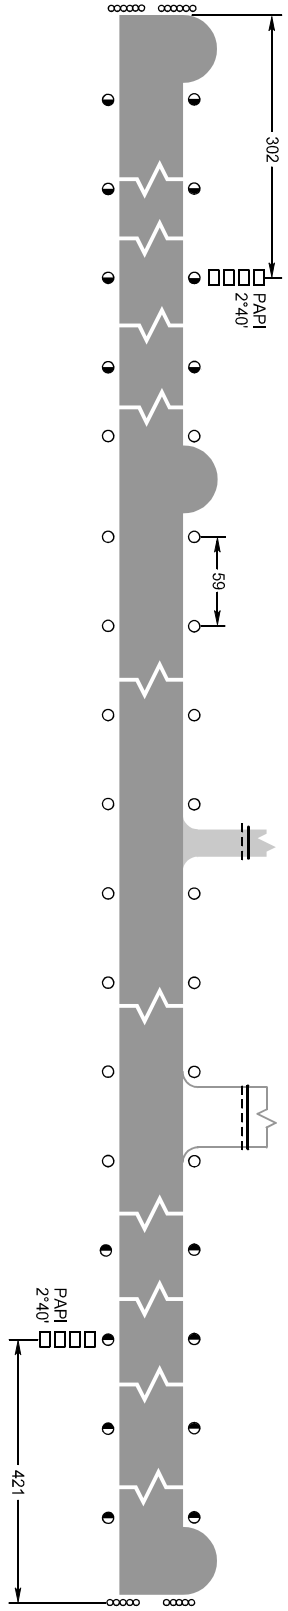

DIMENSIONS IN METRES

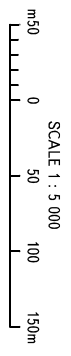

CHANGE: New chart