


MARKING AIDS RWY 06 / 24 AND EXIT TWY

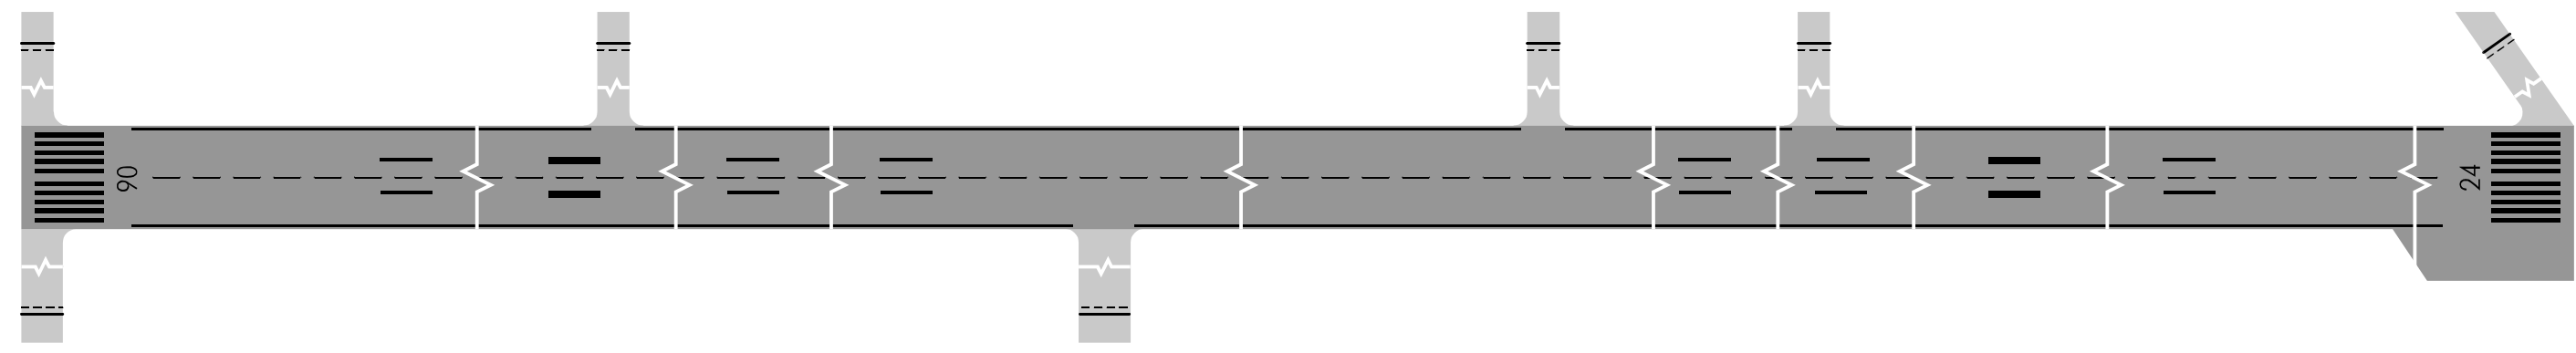

LIGHTING AIDS RWY 06 / 24 AND EXIT TWY

