

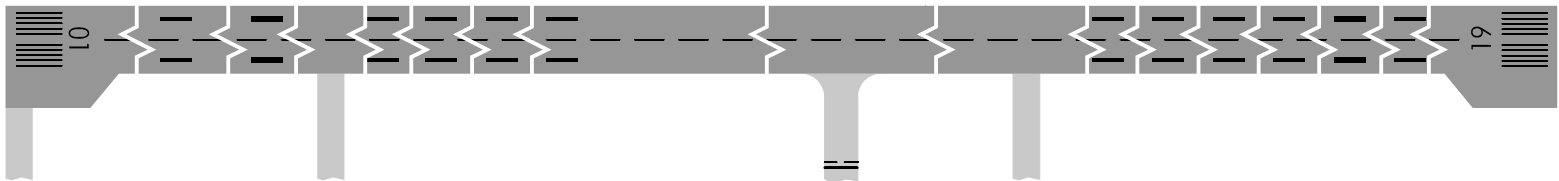


MARKING AIDS RWY 01 / 19 AND EXIT TWY

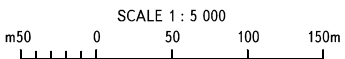

LIGHTING AIDS RWY 01 / 19 AND EXIT TWY

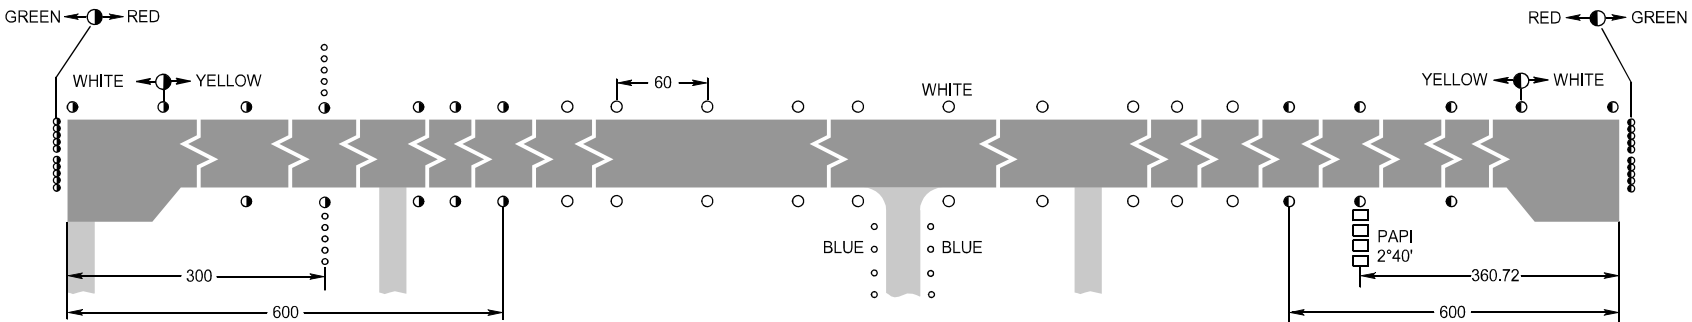

DIMENSIONS IN METRES

CHANGE: NIL