

AERODROME CHART - ICAO

38°04'44"N  
007°55'57"W

ELEV 194 m

TWR	130.400
APP	130.100

BEJA / LPBJ

ELEVATIONS AND DIMENSIONS IN METRES  
BEARINGS ARE MAGNETIC


VAR 03° W 2010  
annual change: -09

RWY	DIRECTION	THR	STRENGTH
01L	010°	38°03'48"N 007°56'04"W	PCN 45 /R/B/W/T
19R	190°	38°05'40"N 007°55'49"W	
*01R	010°	38°03'56"N 007°55'54"W	
*19L	190°	38°05'31"N 007°55'42"W	

\* RWY 01R / 19L AVAILABLE ONLY FOR TAXI OPERATIONS

TWY	WIDTH	SURFACE	STRENGTH
A1	30m	CONCRETE	PCN 51/R/C/W/T
B1			PCN 50/R/C/W/T
E1			PCN 55/R/B/W/U
G1			PCN 64/R/B/W/T
A2, B2, B3, C, D, E2, F1, F2, G2, G3	15m		PCN 55/R/B/W/U
H		ASPHALT	PCN 26/F/D/W/U
J	NOT AVAILABLE	NOT AVAILABLE	NOT AVAILABLE

APRONS	SURFACE	STRENGTH
NORTH 1, 2, 3	CONCRETE	PCN 55/R/B/W/U
SOUTH 4, 5, 6	CONCRETE	PCN 41/R/B/W/U
CIVIL TERMINAL	NOT AVAILABLE	NOT AVAILABLE

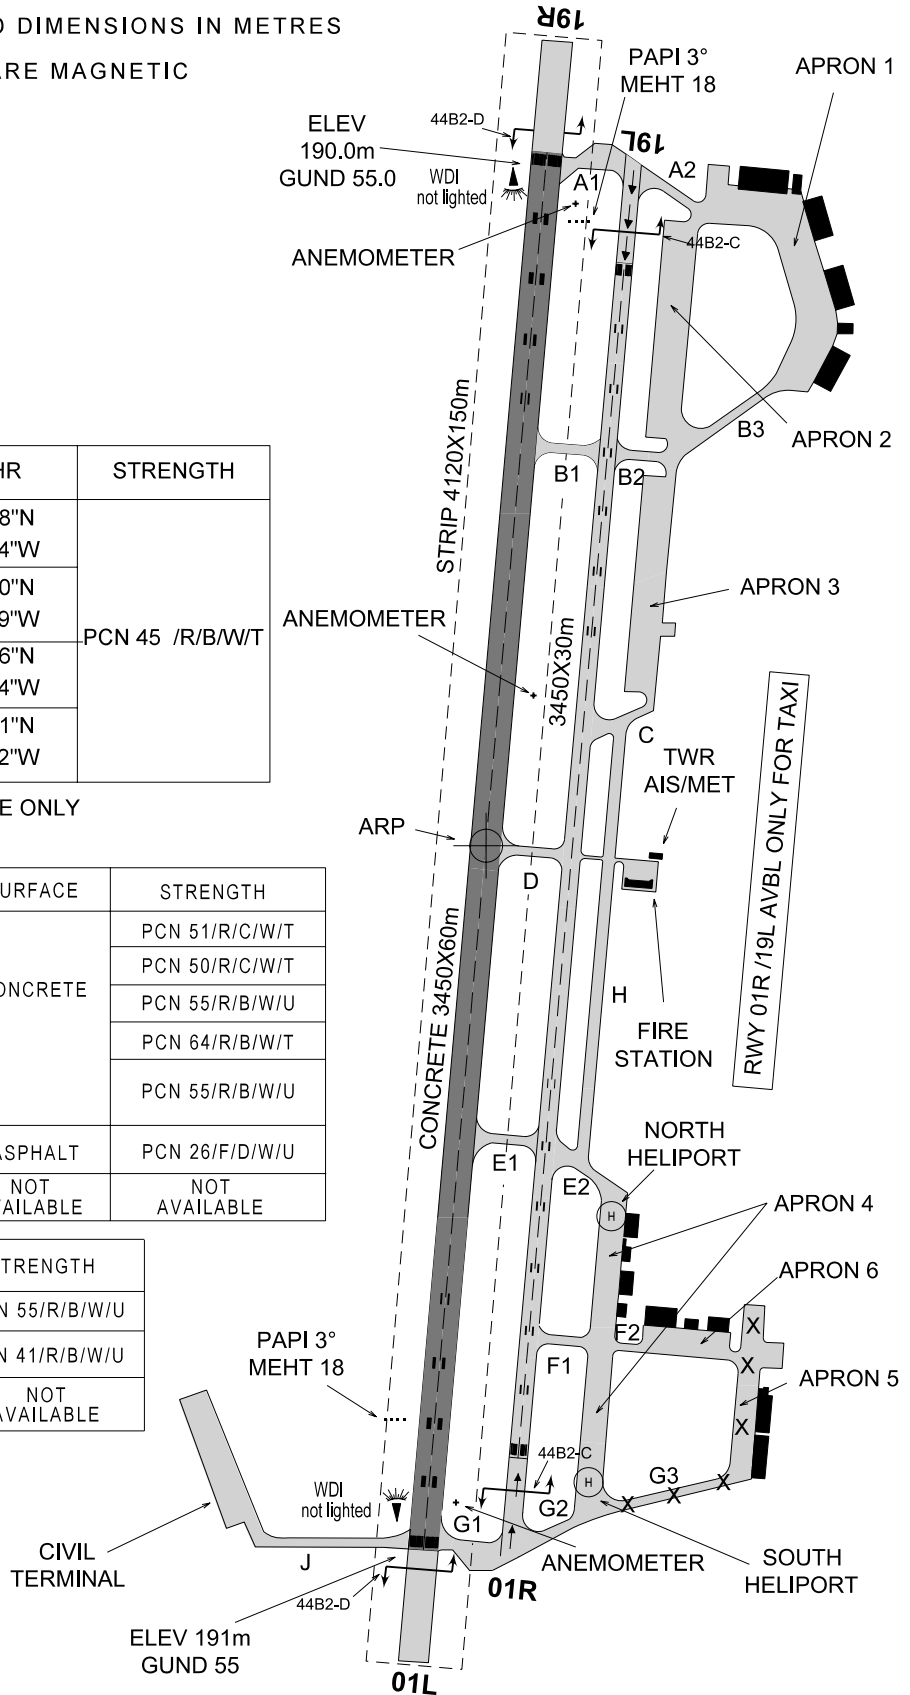

TWY G3 and Apron 5 Closed

THIS PAGE INTENTIONALLY LEFT BLANK