



AERODROME CHART

NAHA AIRPORT
ELEV 11ft (3.3m)


MARKING AIDS

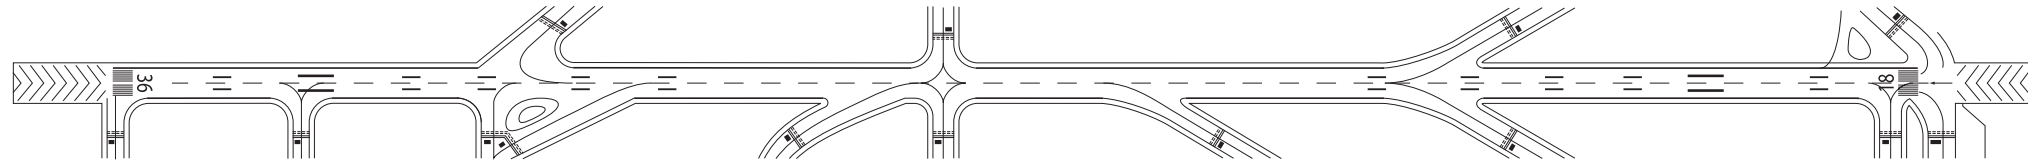

VAR 4° 09' W

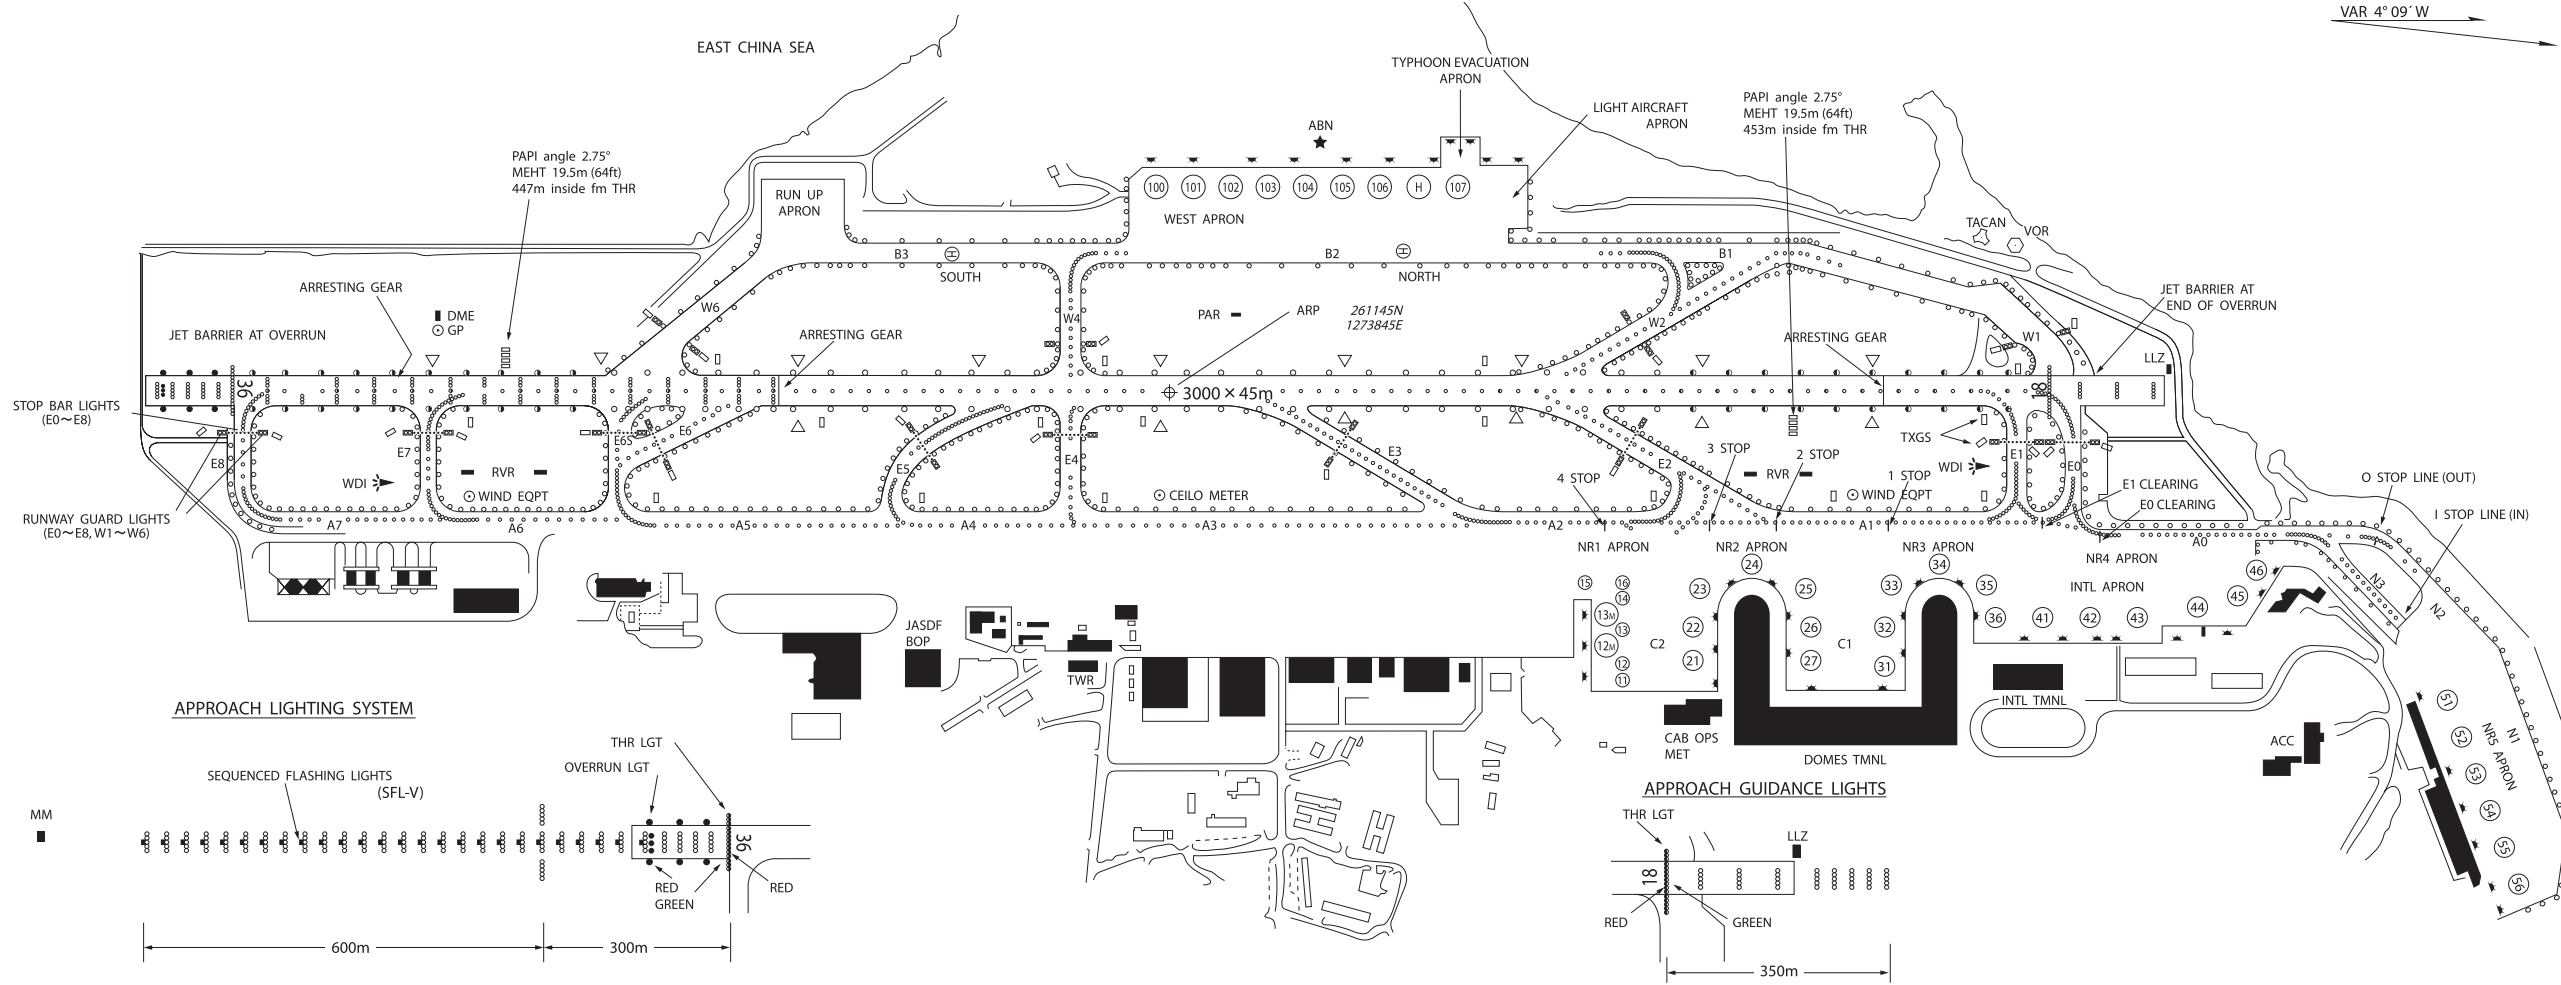

APPROACH LIGHTING SYSTEM

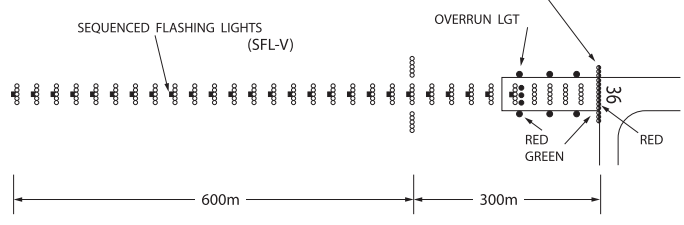

APPROACH GUIDANCE LIGHTS

