


DIMENSIONS AND ELEVATIONS IN METERS

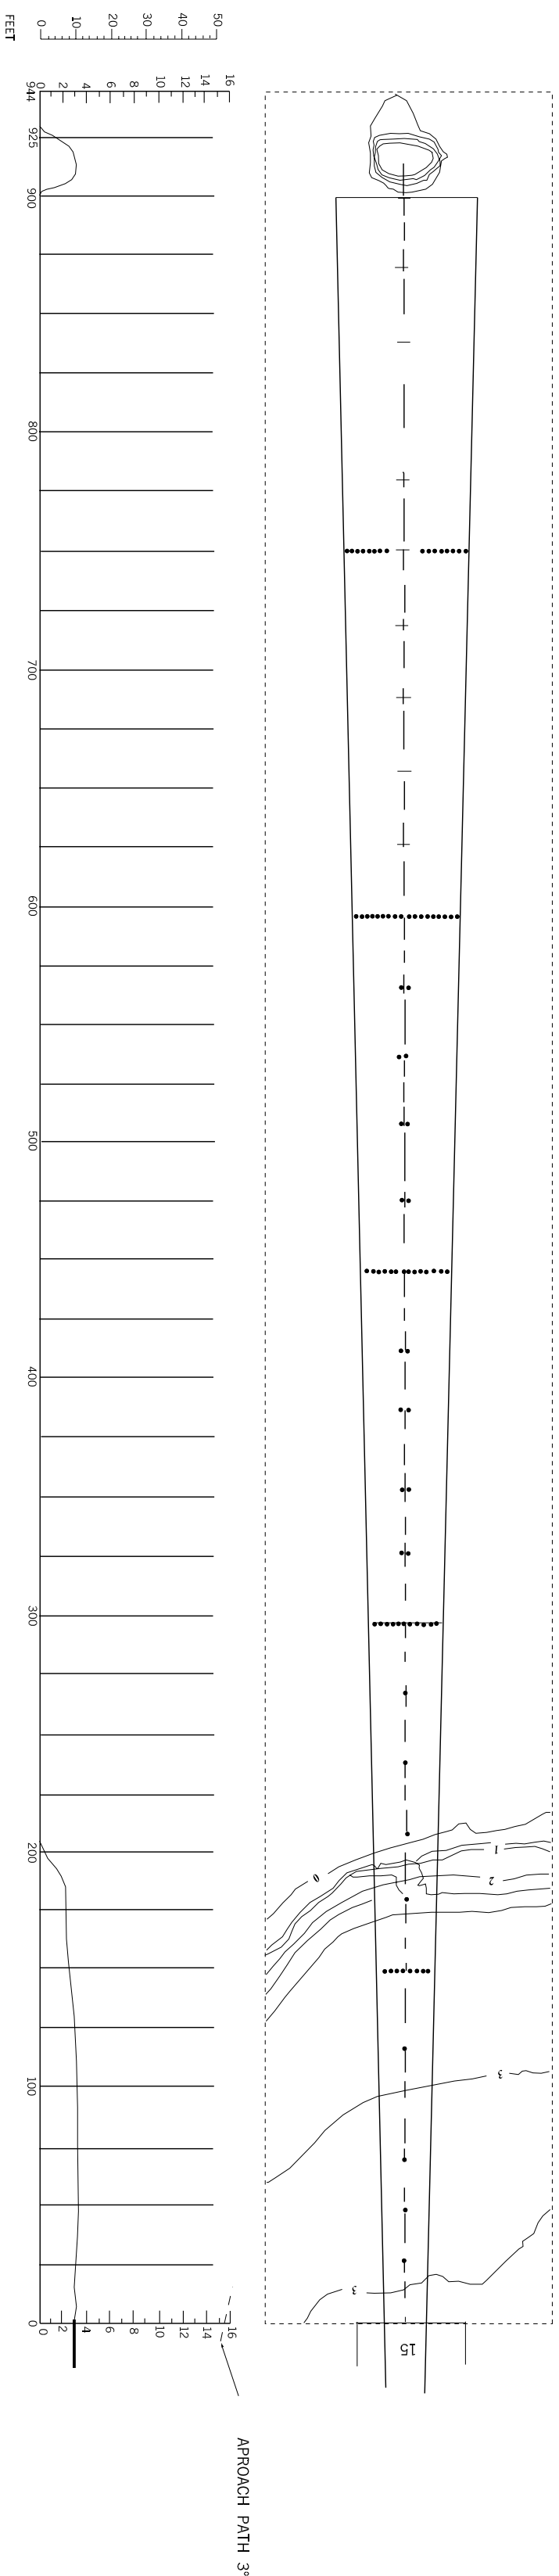

LEGEND	
ROAD	
WEED	
CONTORN LINE	
CENTER LINE PROFILE	
APPROACH LIGHTING	

HORIZONTAL SCALE 1:2,500

HORIZONTAL SCALE 1:500

AMENDMENT RECORD		
Nº	DATE	ENTERED BY