



MARKING AIDS RWY 18 / 36 AND EXIT TWY

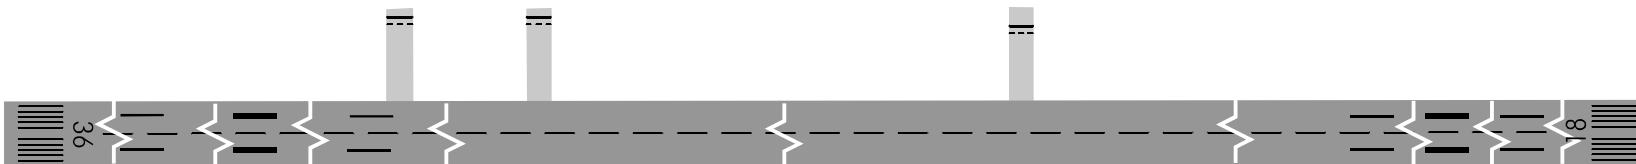

LIGHTING AIDS RWY 18 / 36 AND EXIT TWY

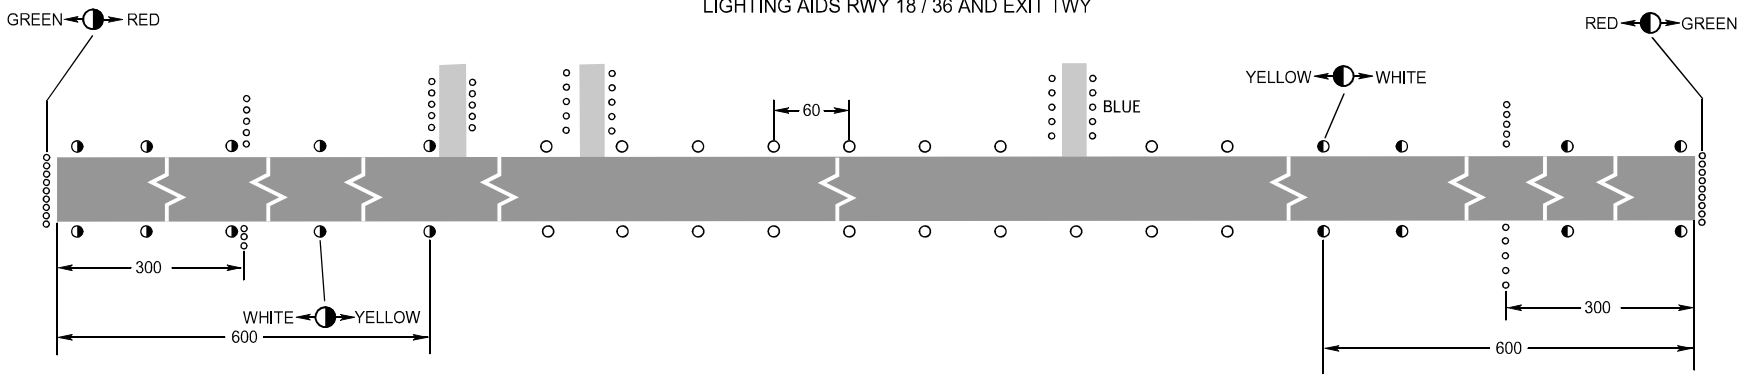

AERODROME LIGHTING

Runway: Edge-white, last 600m - yellow HIRL

Threshold: Green

ELEVATIONS AND
DIMENSIONS IN METRES
BEARINGS ARE MAGNETIC

