

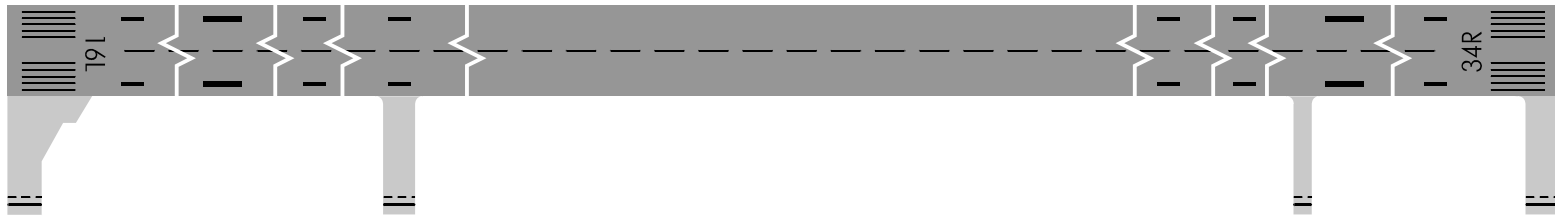


MARKING AIDS RWY 16L / 34R AND EXIT TWY

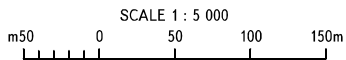

LIGHTING AIDS RWY 16L / 34R AND EXIT TWY

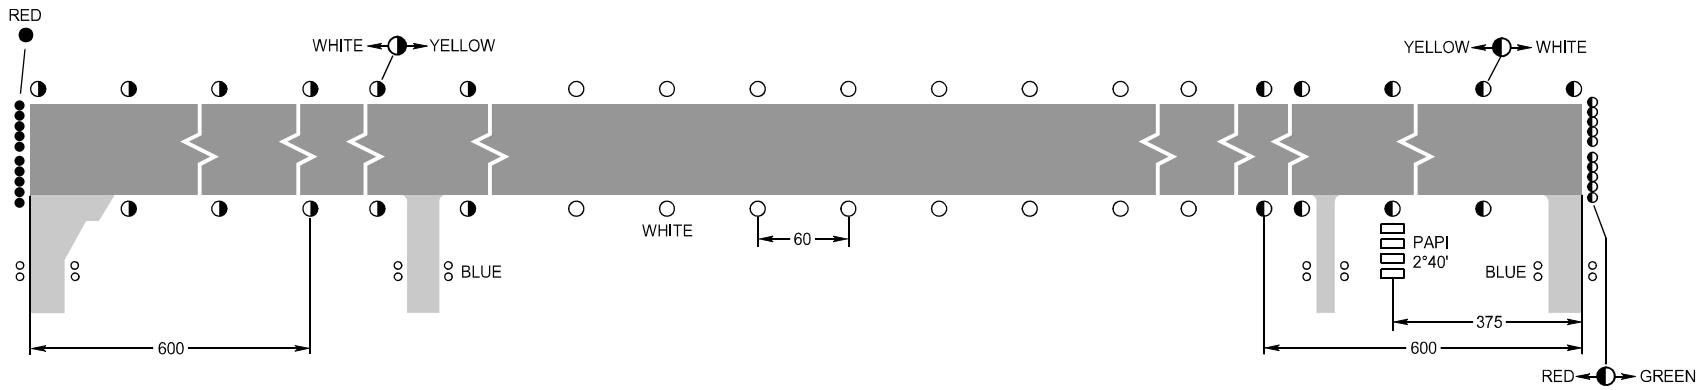

ELEVATIONS AND  
DIMENSIONS IN METRES  
BEARINGS ARE MAGNETIC

CHANGE: THR LGT RWY 16L