
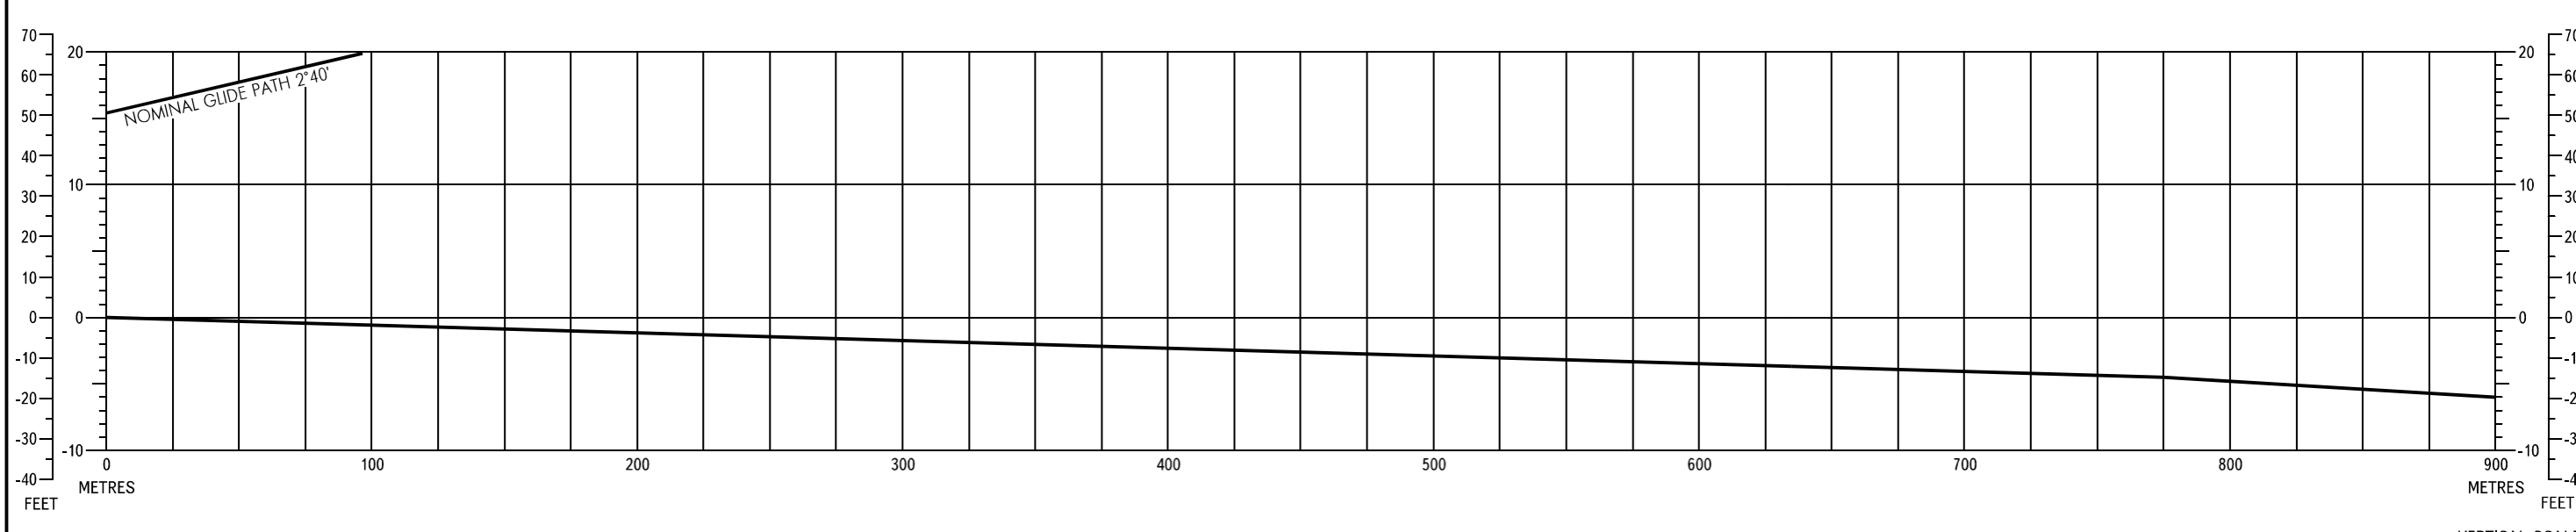


PRECISION APPROACH
TERRAIN CHART - ICAO

DISTANCES AND HEIGHTS IN METRES

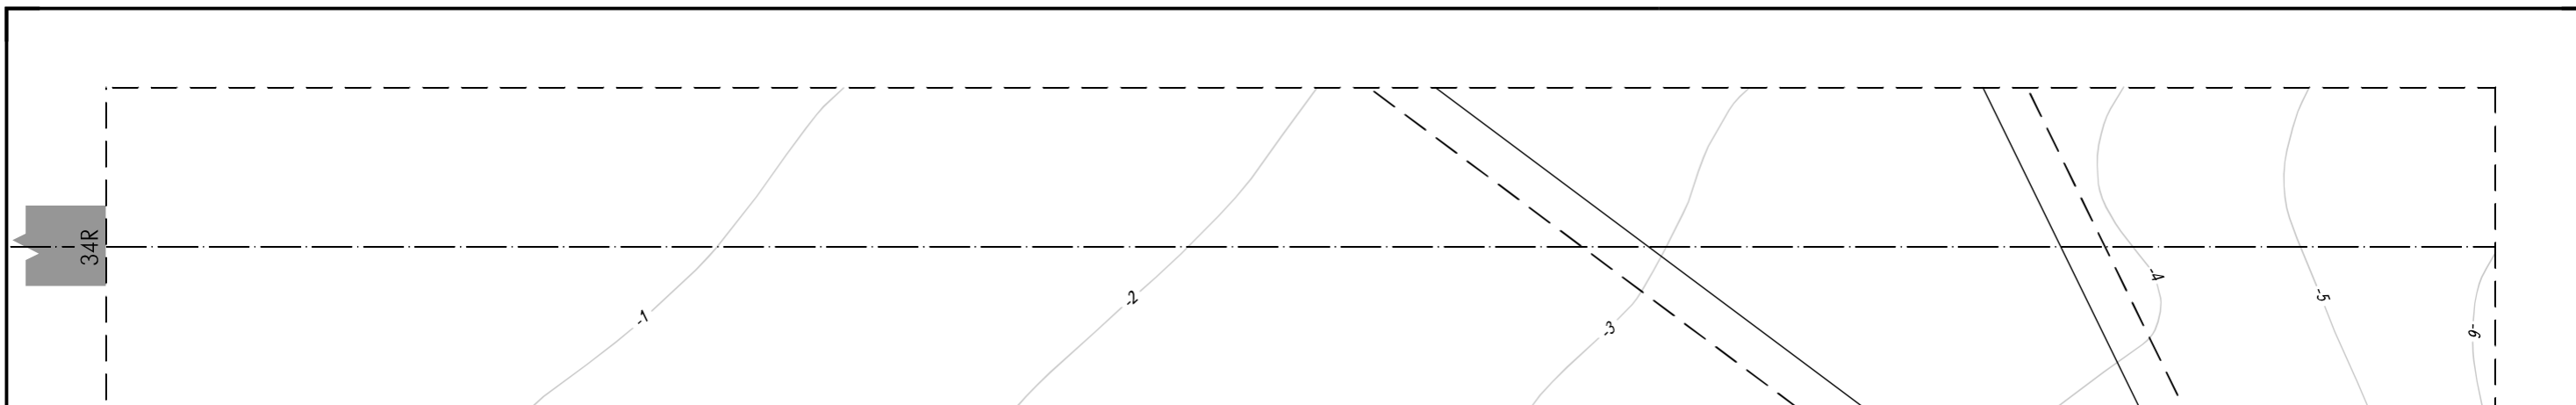

HORIZONTAL SCALE 1:2 500
VERTICAL SCALE 1 : 500
CONTOURS AND HEIGHTS ARE RELATED TO
ELEVATION OF RWY THR

LEGEND	
CONTOUR	
CENTRE-LINE PROFILE	
GROUND ROADS	

ELEVATIONS AND
DIMENSIONS IN METRES