



MARKING AIDS RWY 12 / 30 AND EXIT TWY

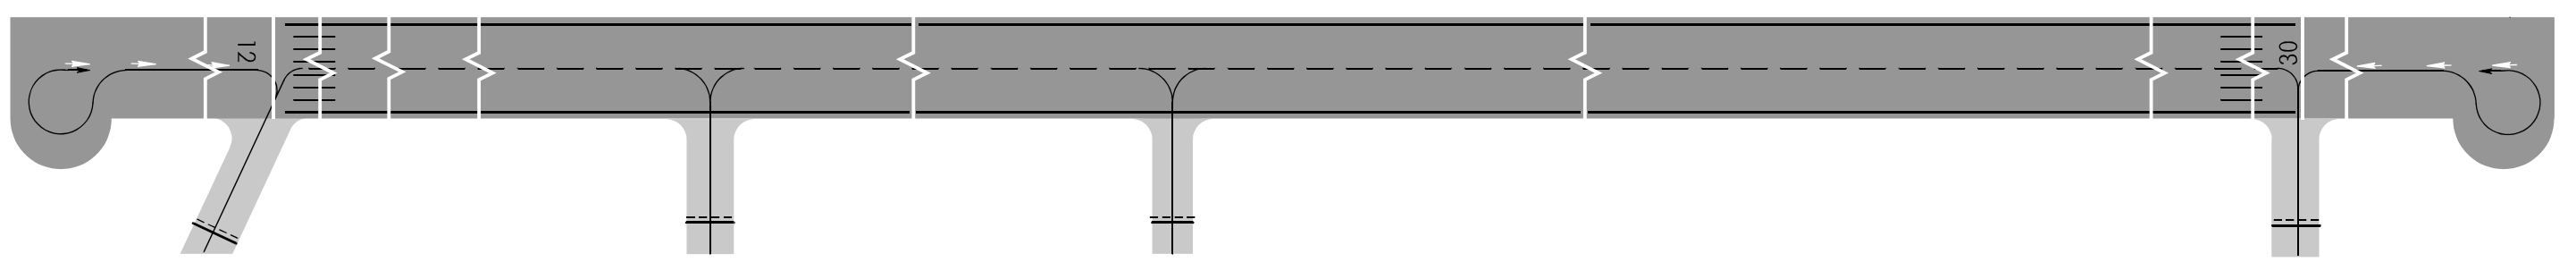


LIGHTING AIDS RWY 12 / 30 AND EXIT TWY

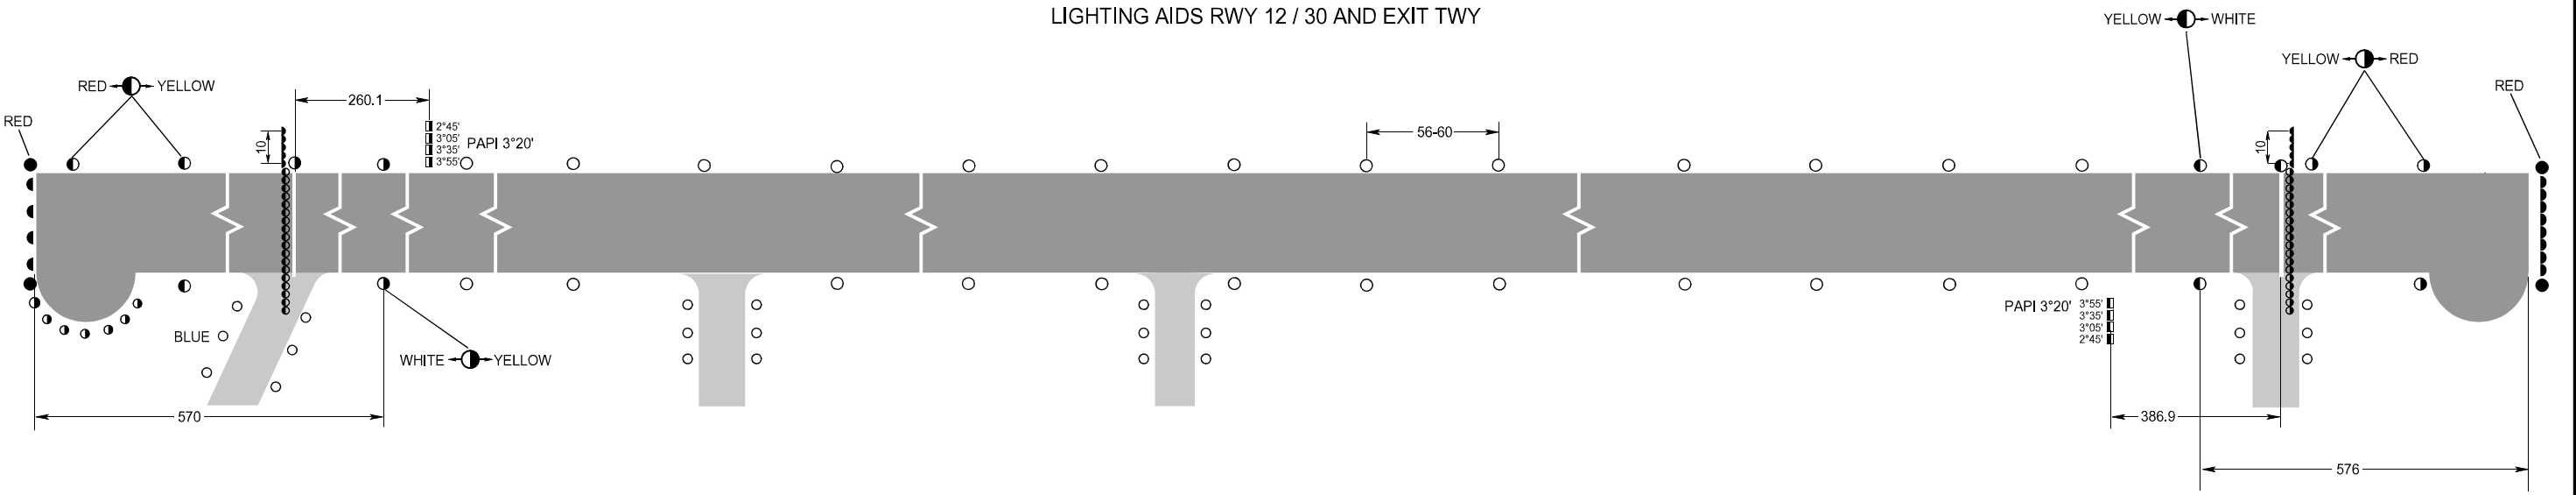

AERODROME LIGHTING

RWY 12: Edge-white, last 576 yellow
 RWY 30: Edge-white, last 570 yellow
 Threshold: Green

DIMENSIONS IN METRES

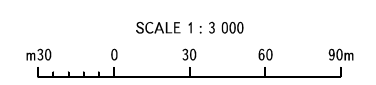

CHANGE: NIL