




MARKING AIDS RWY 10L / 28R AND EXIT TWY

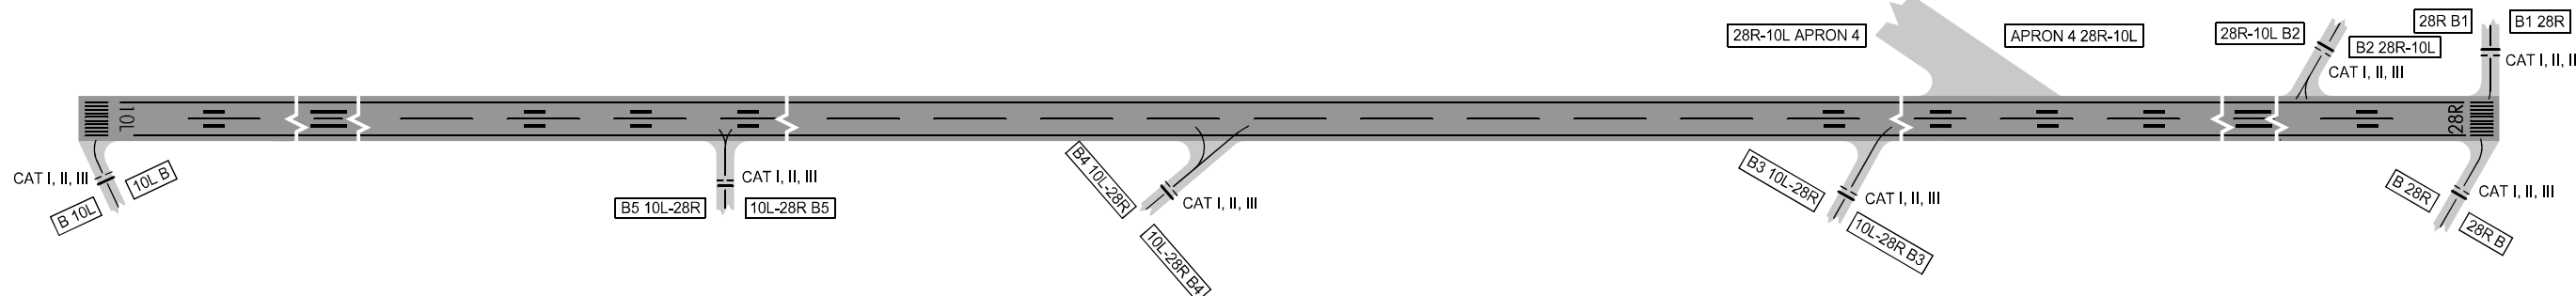



LIGHTING AIDS RWY 10L / 28R AND EXIT TWY

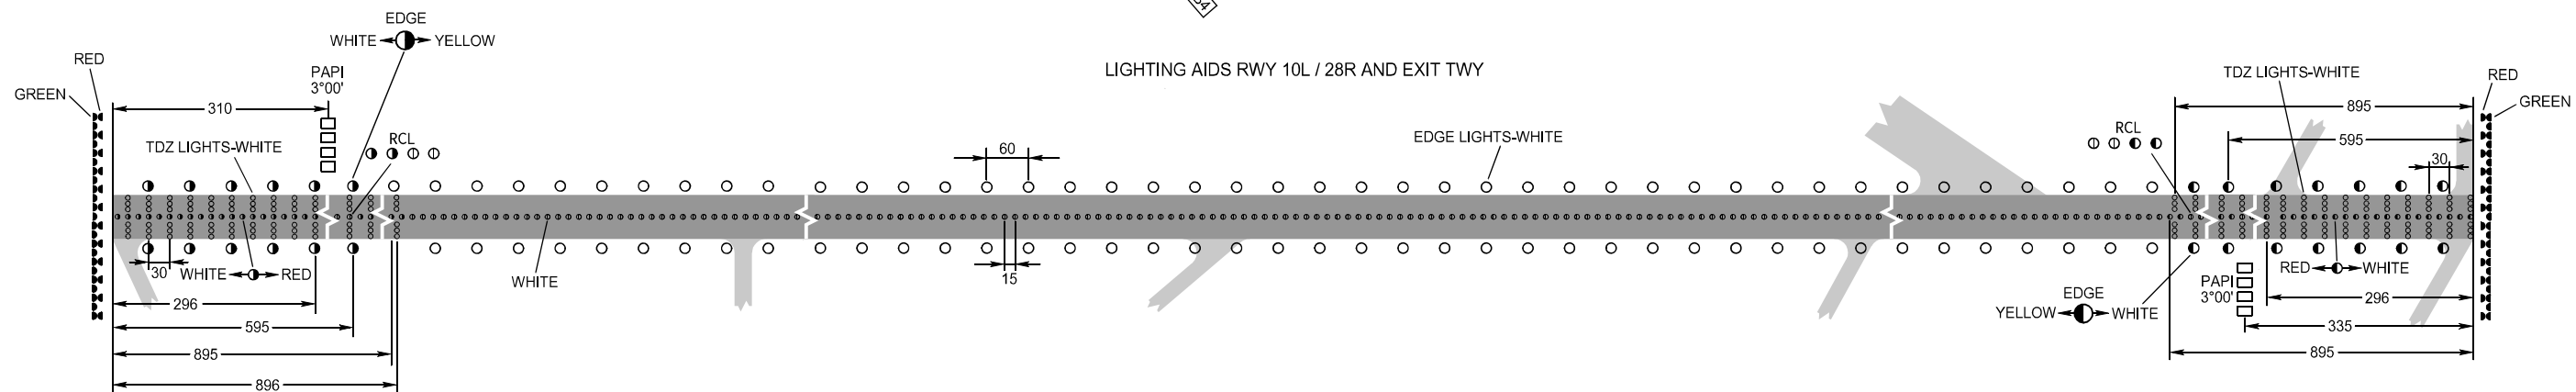

MARKING AIDS RWY 10R / 28L AND EXIT TWY

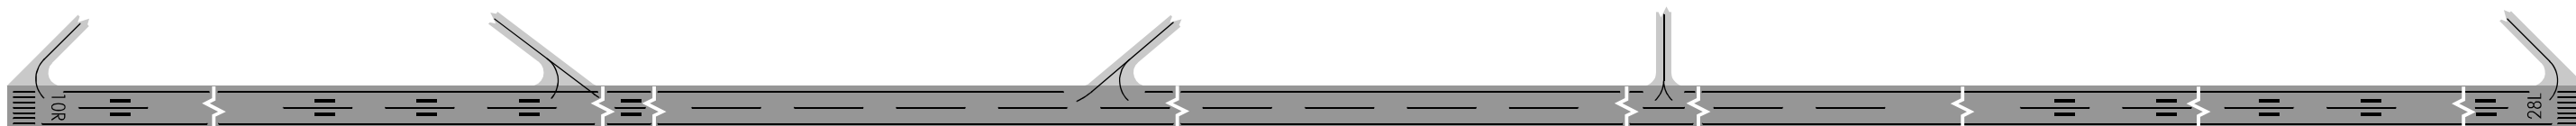

LIGHTING AIDS RWY 10R / 28L AND EXIT TWY

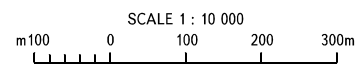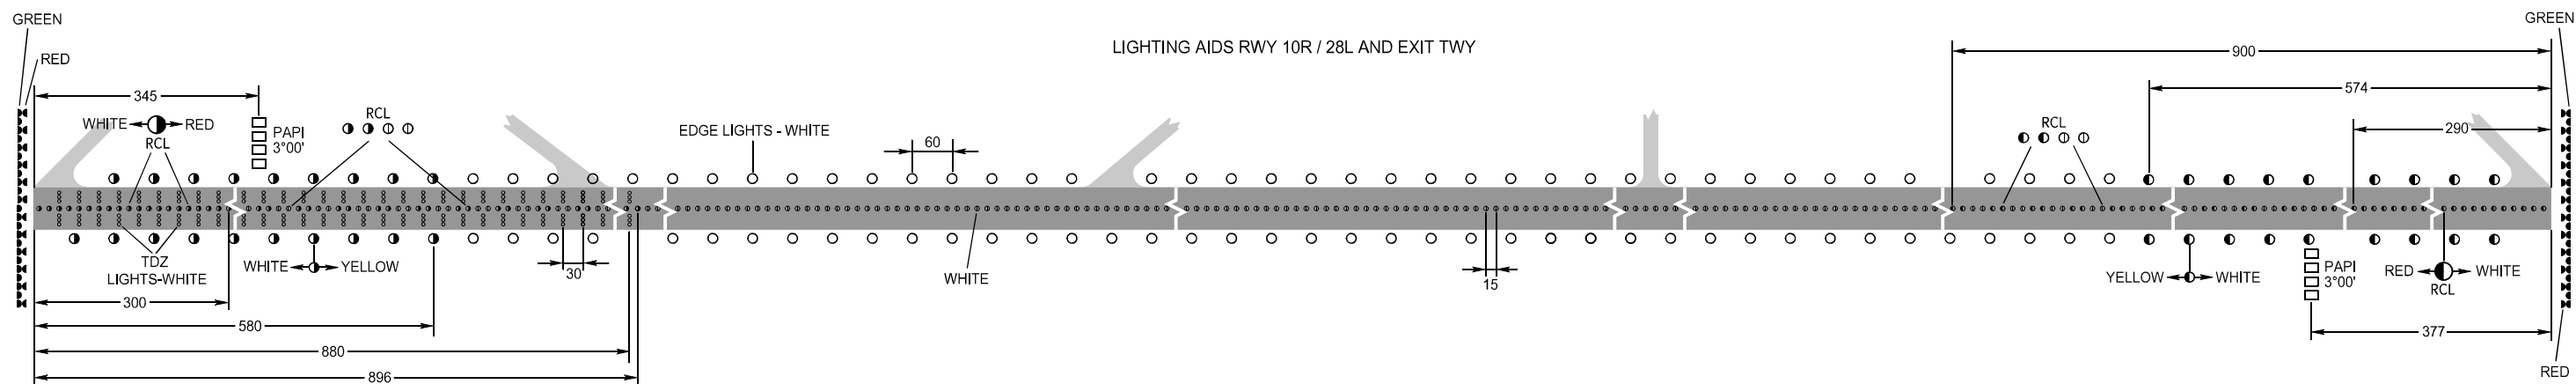

DIMENSIONS IN METRES

CHANGE: NIL