




MARKING AIDS RWY 07 / 25 AND EXIT TWY

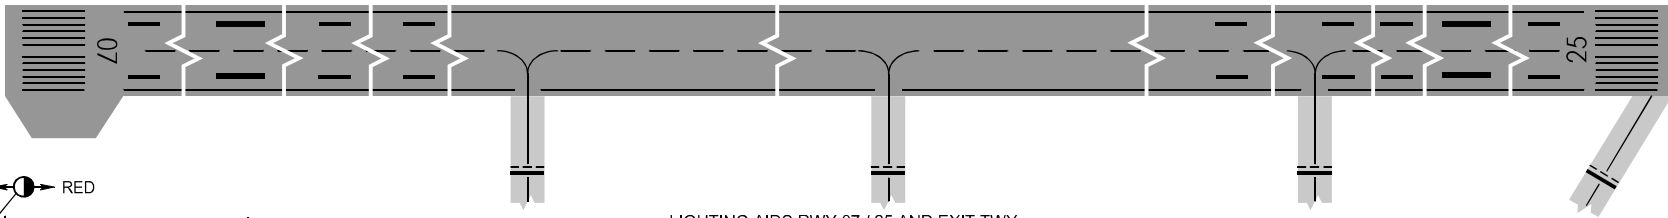


LIGHTING AIDS RWY 07 / 25 AND EXIT TWY

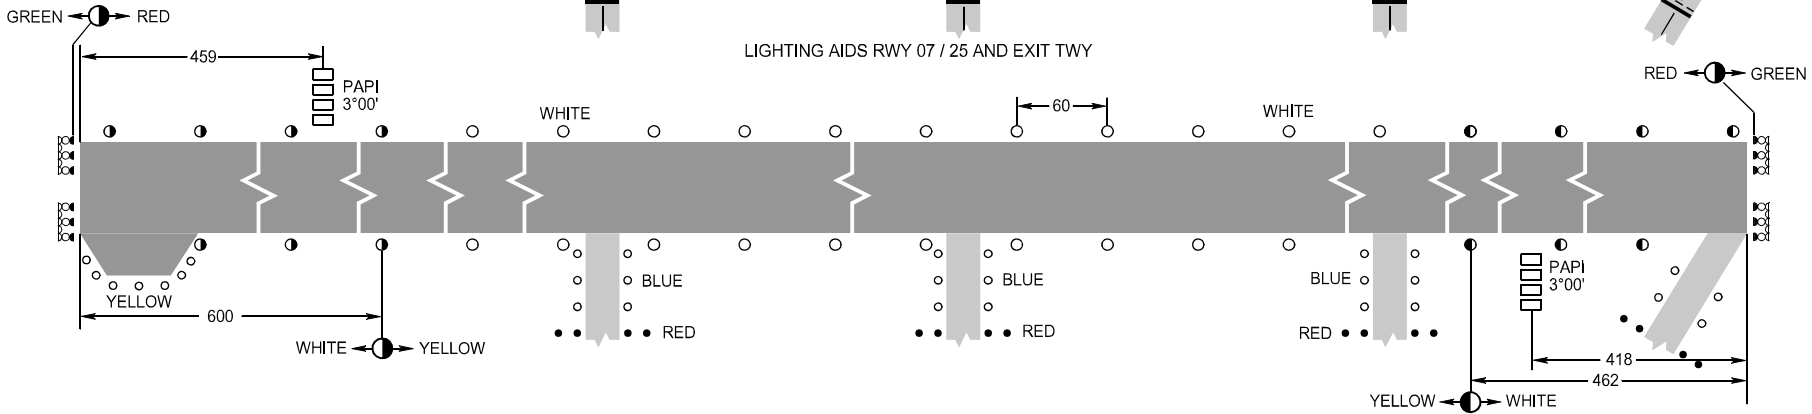

MARKING AIDS RWY 16 / 34 AND EXIT TWY

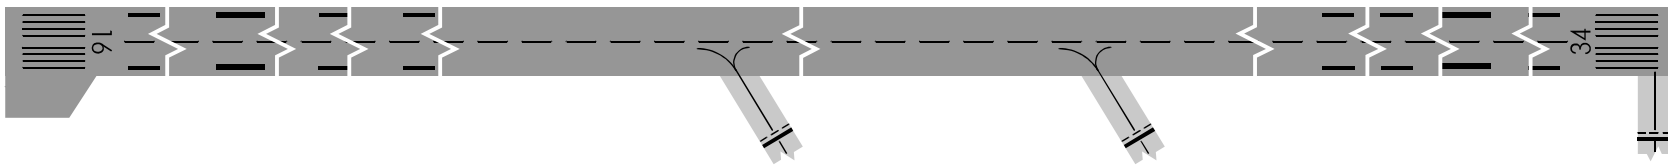


LIGHTING AIDS RWY 16 / 34 AND EXIT TWY

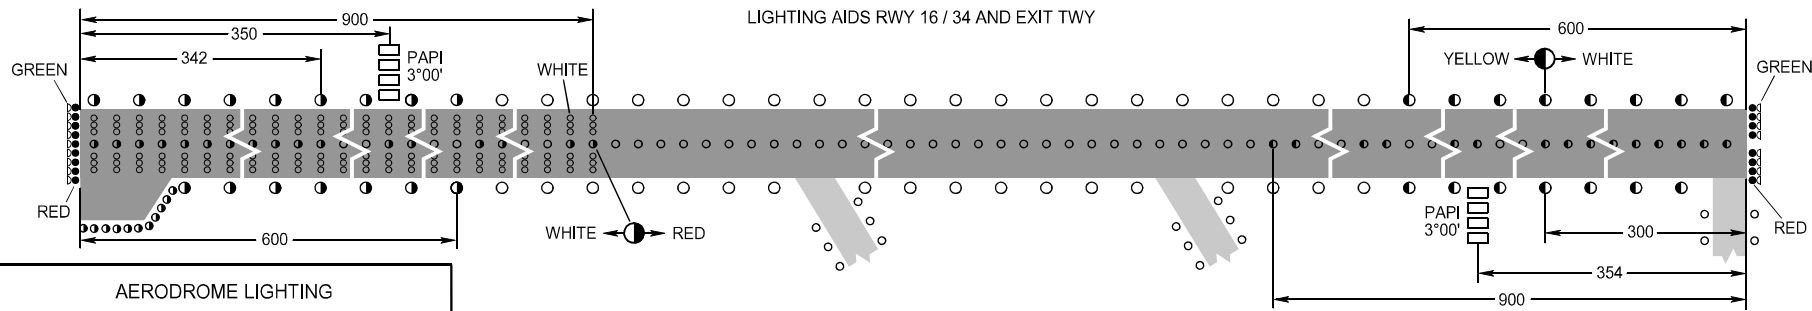

AERODROME LIGHTING

Runway: Edge-white, last 600m yellow HIRL
Threshold: Green

DIMENSIONS IN METRES

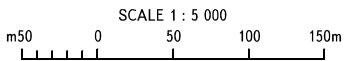

WARNING

During RWY 16/34 APCH the use of PAPI is prohibited for B747 ACFT.