

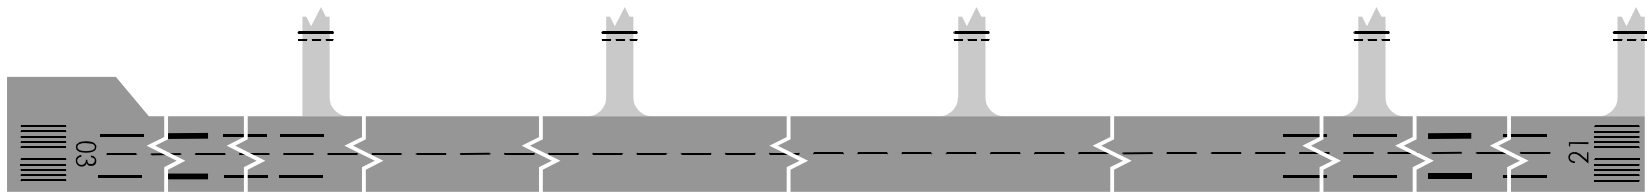


MARKING AIDS RWY 03/21 AND EXIT TWY

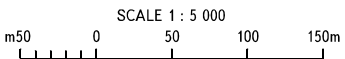

LIGHTING AIDS RWY 03/21 AND EXIT TWY

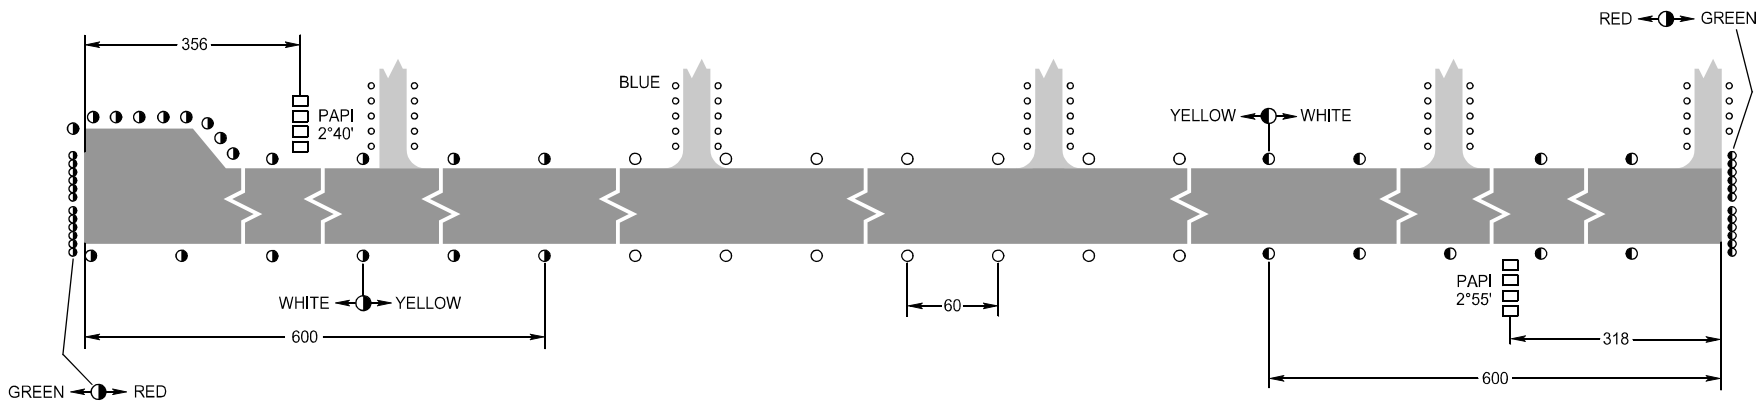

DIMENSIONS IN METRES

CHANGE: New chart