



MARKING AIDS RWY 04 / 22 AND EXIT TWY

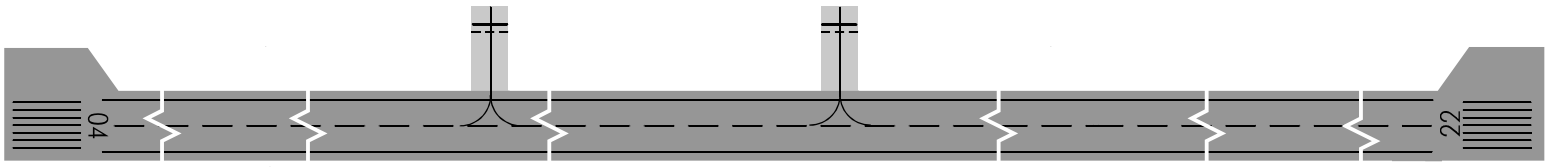

LIGHTING AIDS RWY 04 / 22 AND EXIT TWY

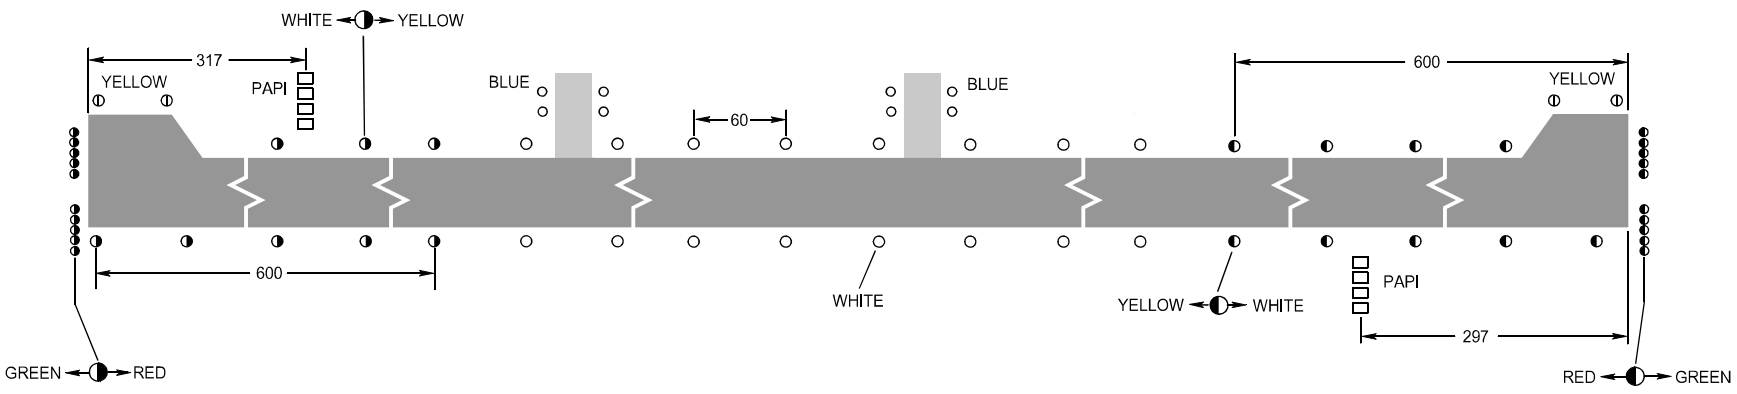

**WARNING:**  
1. RWY lights are located at 2m from RWY edges.  
2. RWY, TWY lights have elevation 0.35m.

