

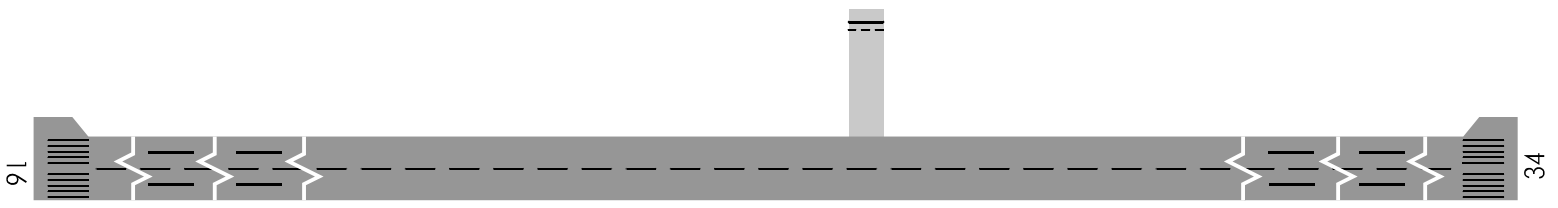


MARKING AIDS RWY 16 / 34 AND EXIT TWY

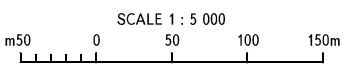

LIGHTING AIDS RWY 16 / 34 AND EXIT TWY

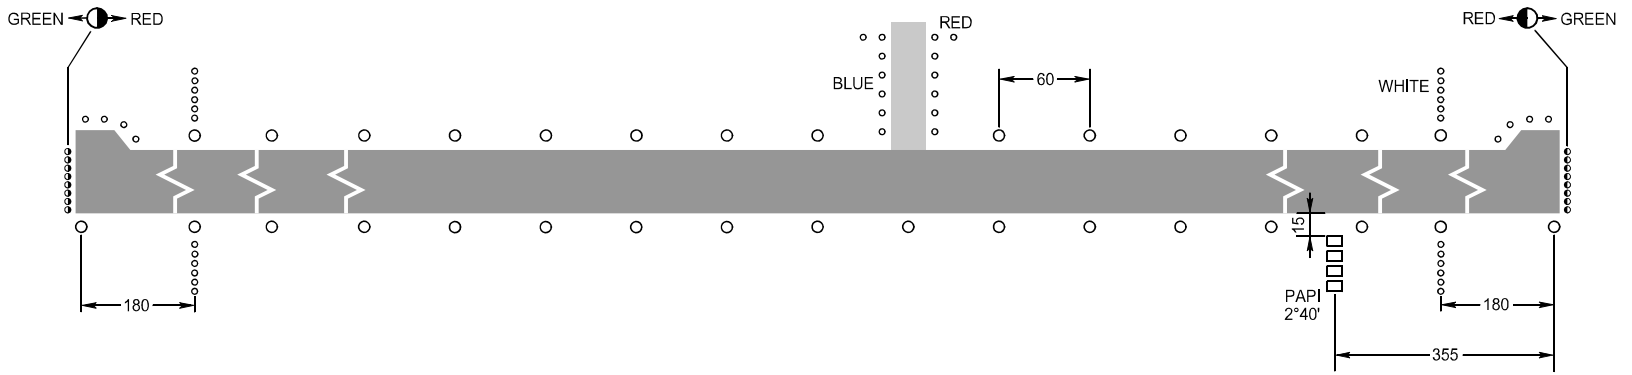

ELEVATIONS AND
DIMENSIONS IN METRES
BEARINGS ARE MAGNETIC

AERODROME LIGHTING
Runway: Edge-white, last 600m yellow
Threshold: Green

CHANGE: NIL