




MARKING AIDS RWY 14L / 32R AND EXIT TWY

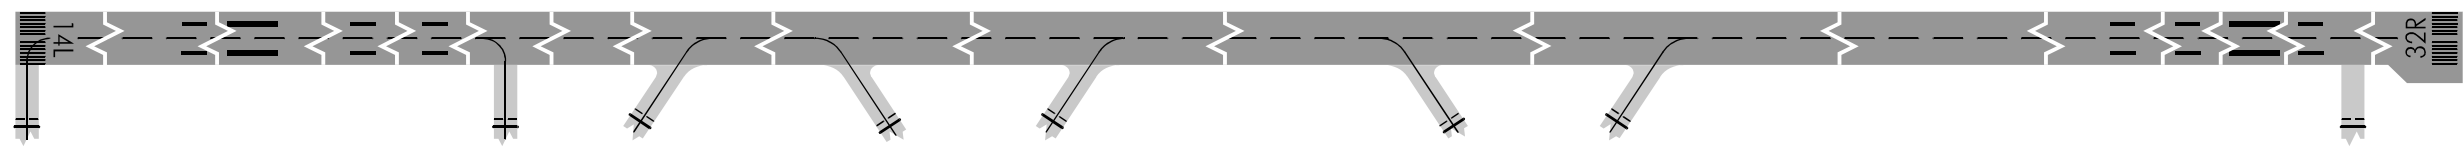


LIGHTING AIDS RWY 14L / 32R AND EXIT TWY

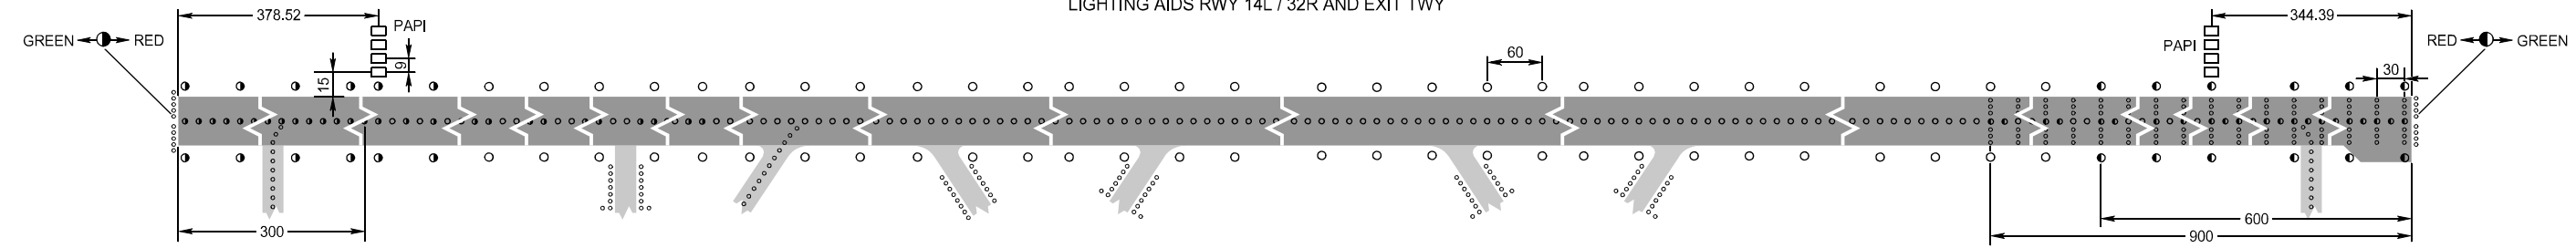

MARKING AIDS RWY 14R / 32L AND EXIT TWY

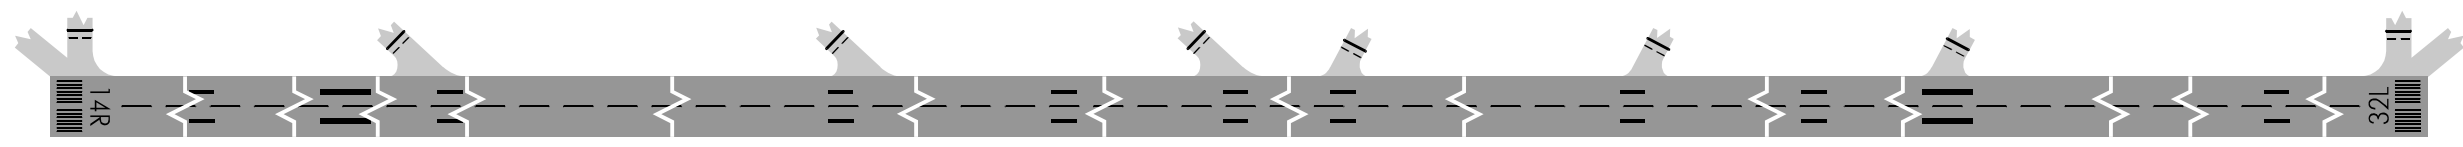

LIGHTING AIDS RWY 14R / 32L AND EXIT TWY

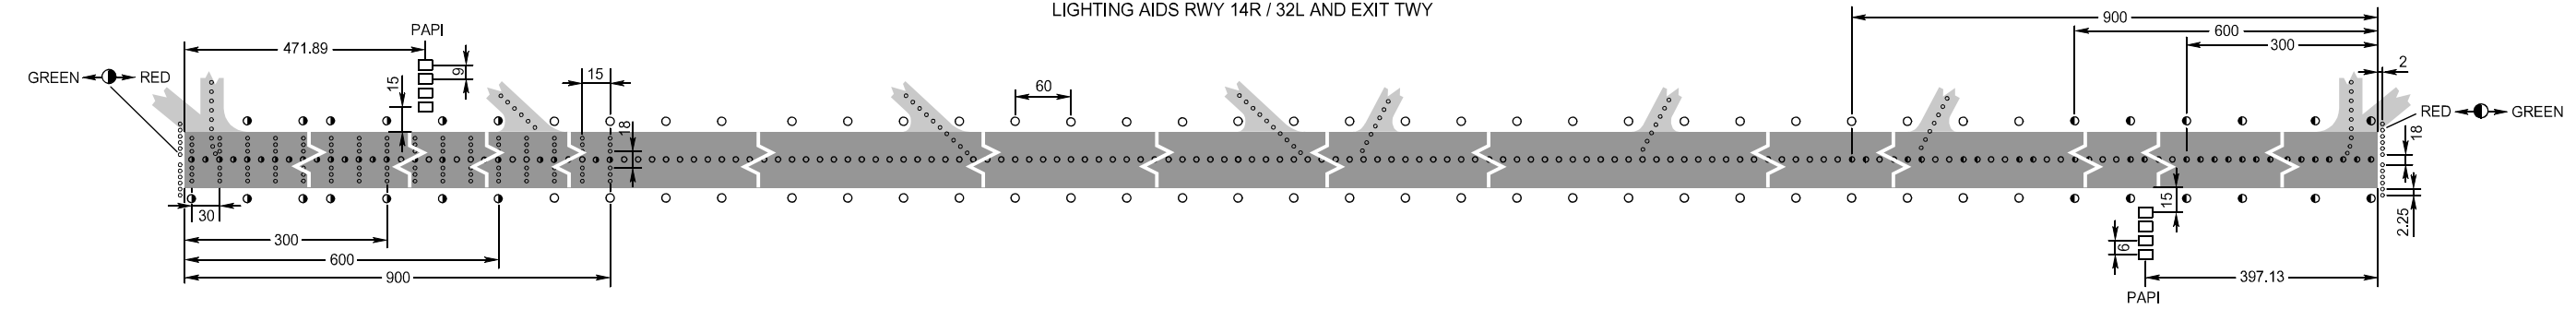

DIMENSIONS IN METRES

